


S:\Projects\42000\up\42481\0000\100% Submission\URBAN DRAWINGS\PUBLIC MEETING EXHIBITS\BASEMAP.dwg modified by jamesl on Feb 29, 2016 - 1:19pm

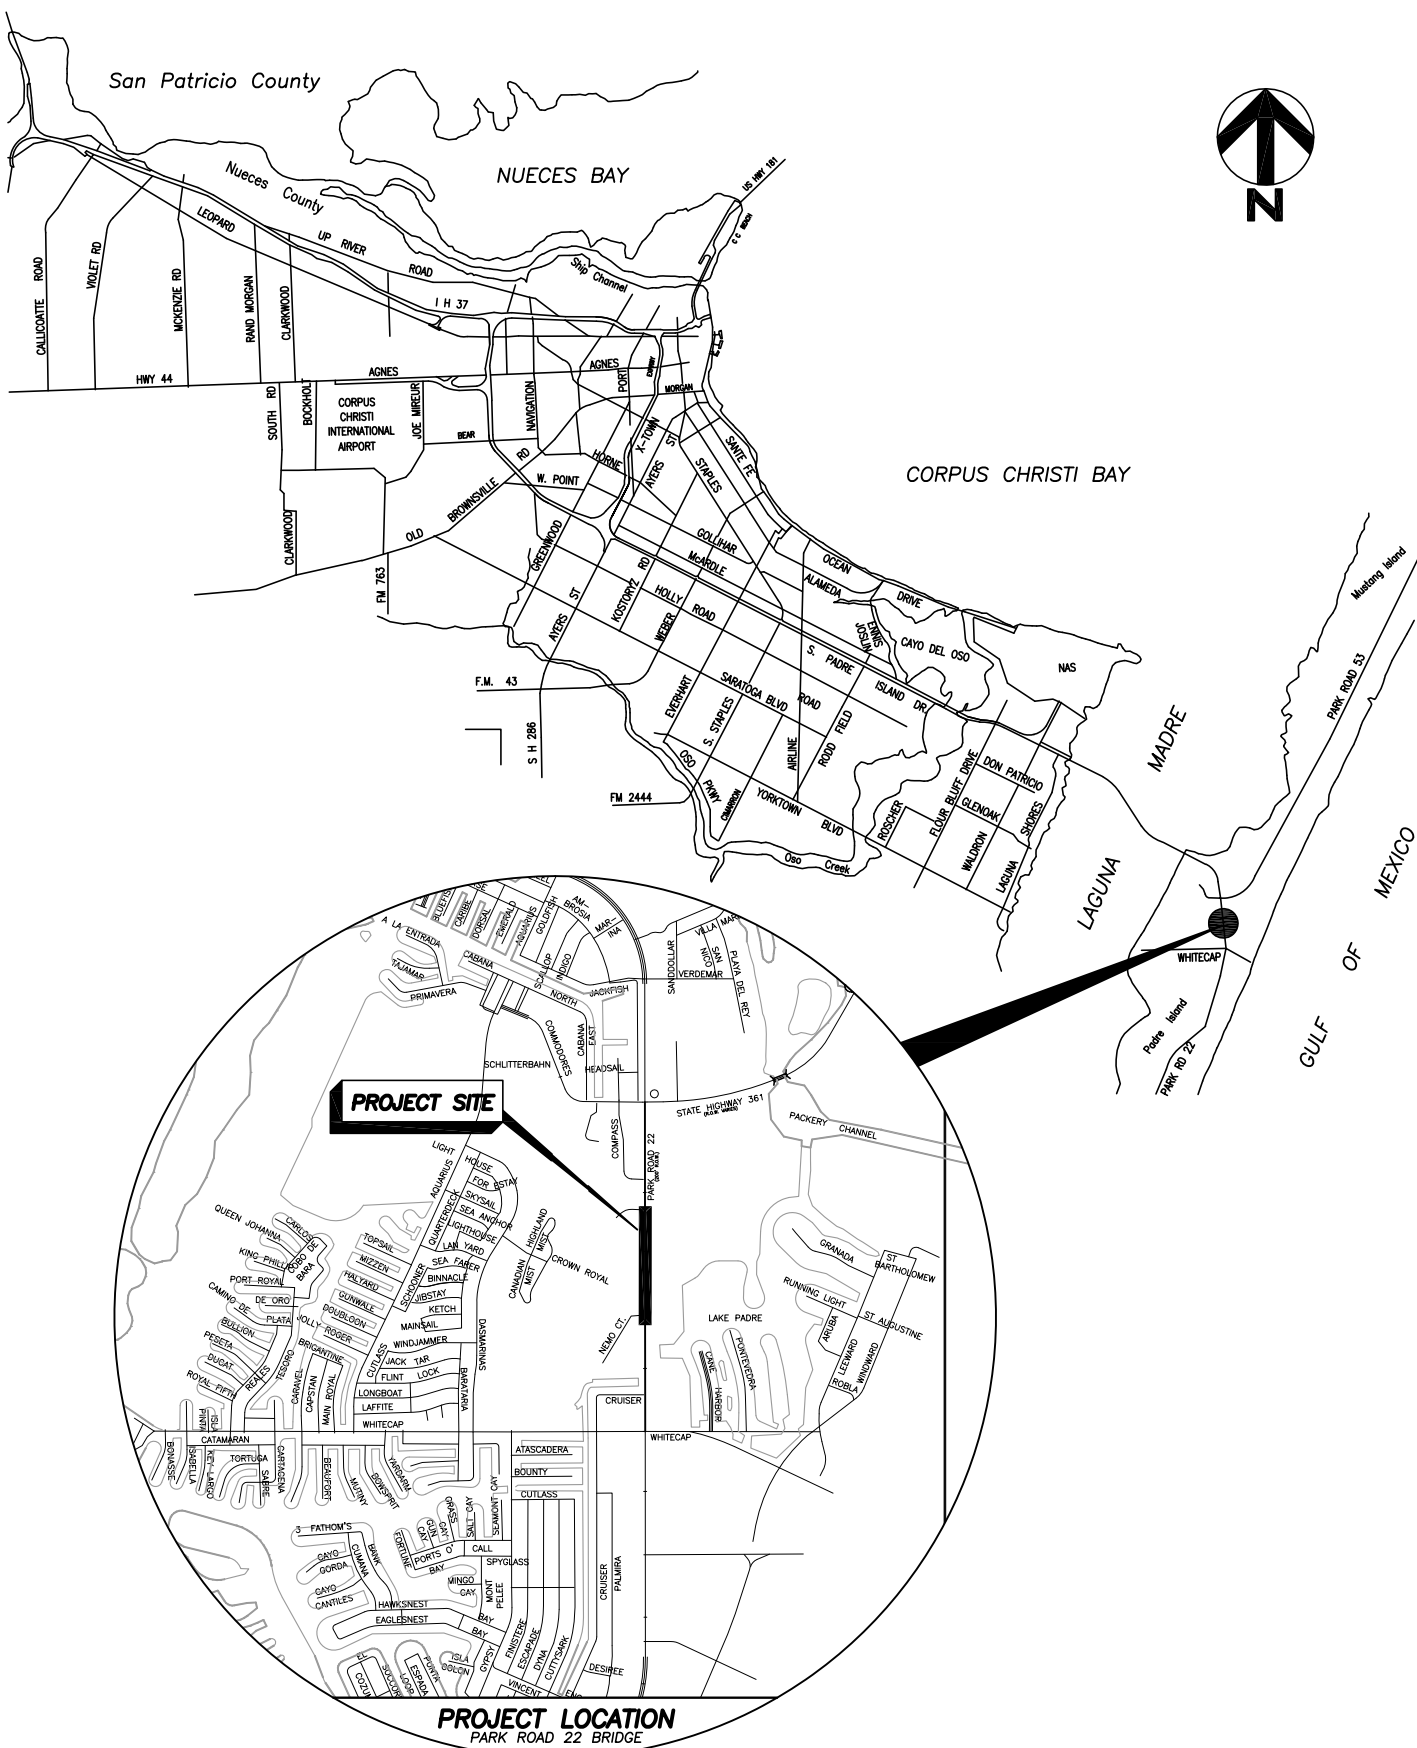

© 2016 by Urban Engineering

**PARK ROAD 22 BRIDGE  
(BOND 2012)  
VICINITY MAP**



DATE: 02/26/2016

JOB NO. 42481.00.00

SCALE: N.T.S.

TBPE FIRM NO. 145, TBPLS FIRM NO. 10032400  
2725 SWANTNER DR, CORPUS CHRISTI, TX 78404  
PHONE: 361.854.3101 WWW.URBANENG.COM