



OPTION 1 (RECOMMENDED)
60' TYPICAL RIGHT OF WAY SECTION
FOR SHARED USE TRAVEL LANES WITH PARKING
 SCALE: N.T.S.

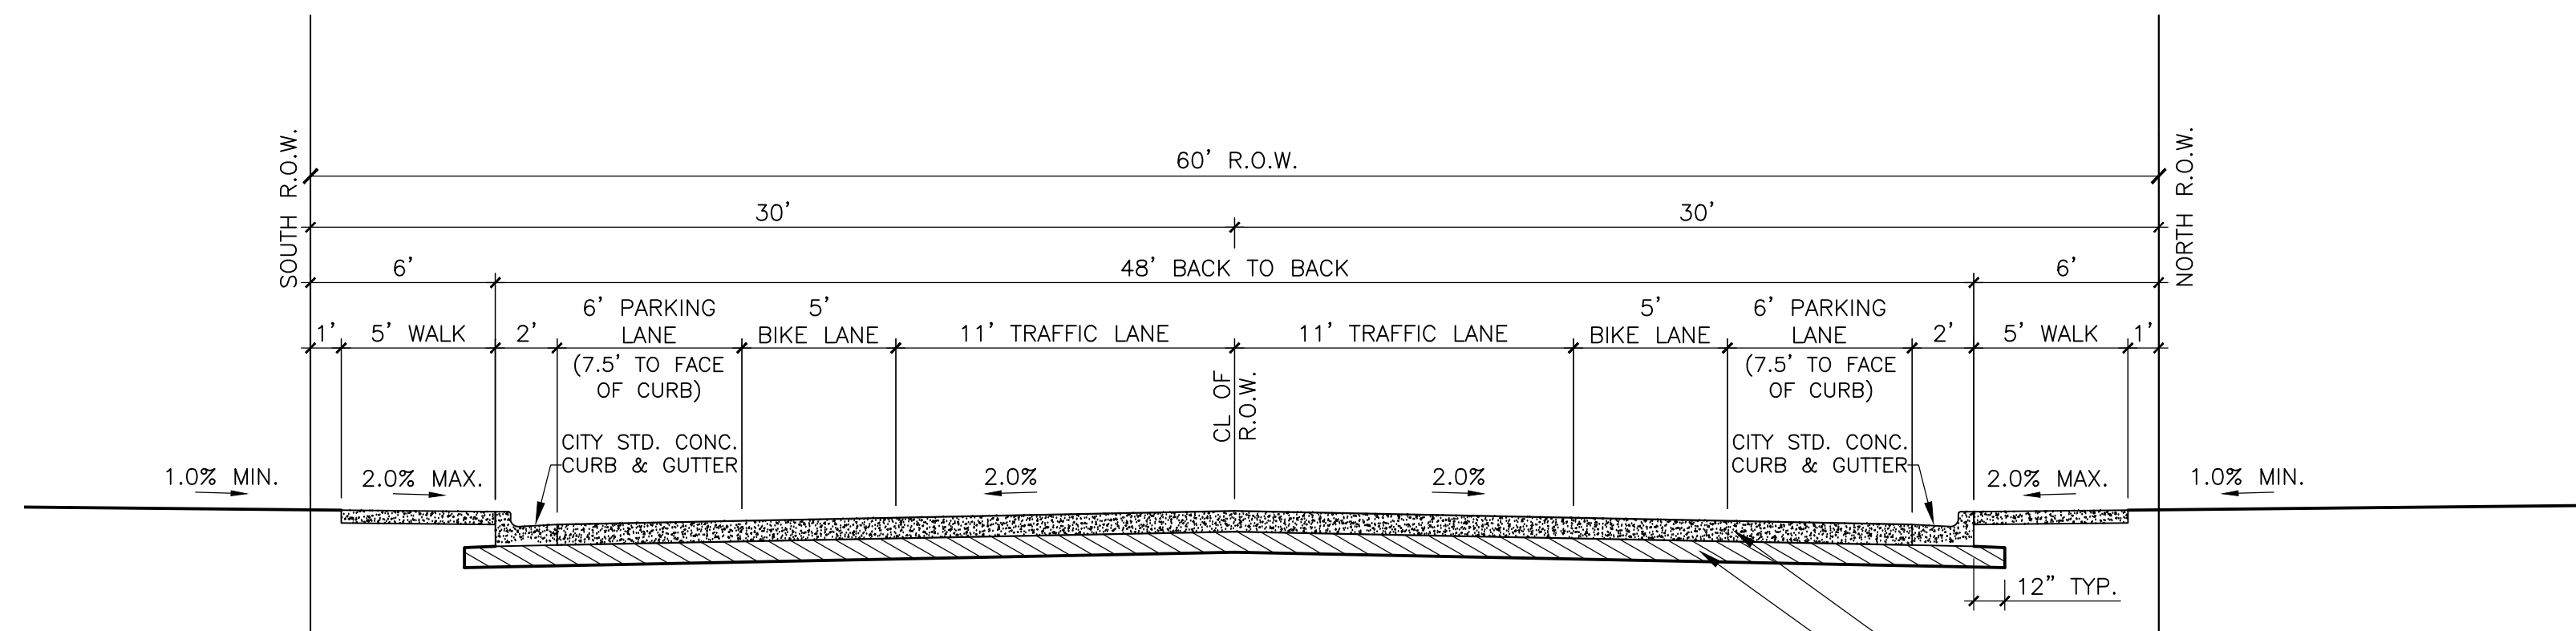

OPTION 2 (NOT RECOMMENDED)
60' TYPICAL RIGHT OF WAY SECTION
FOR STRIPED BIKE LANES WITH PARKING
 SCALE: N.T.S.

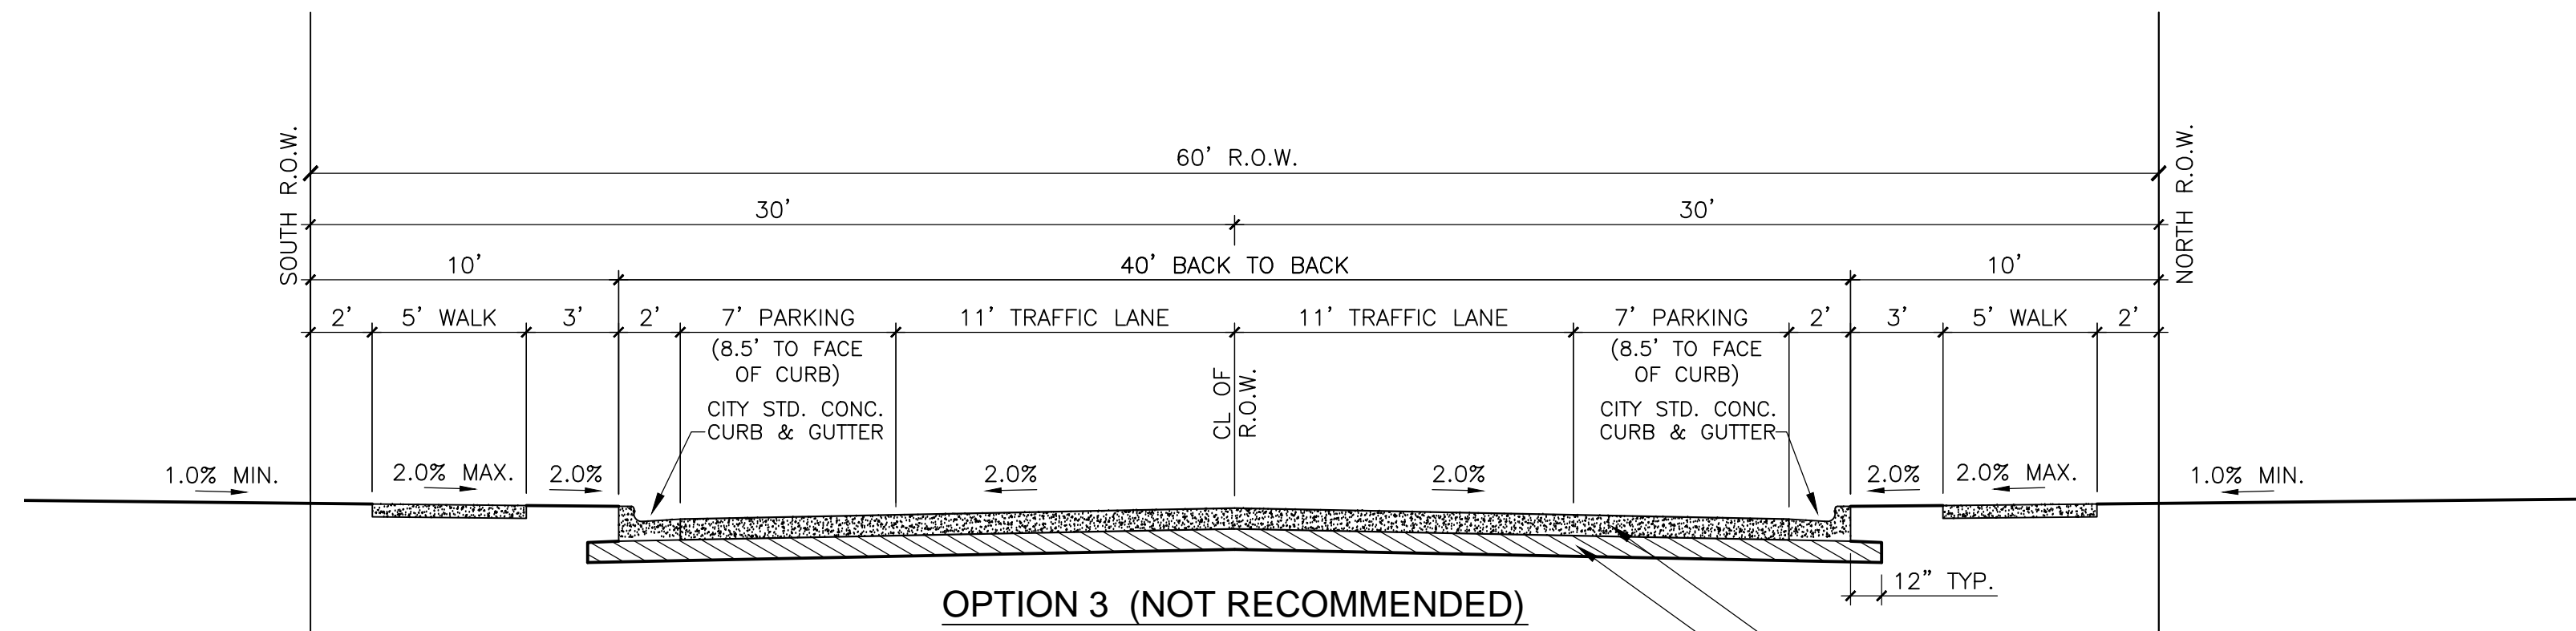

OPTION 3 (NOT RECOMMENDED)
60' TYPICAL RIGHT OF WAY SECTION
FOR NO BIKE LANES WITH PARKING
 SCALE: N.T.S.

EXHIBIT B
 SHEET 1 OF 1

CONSULTANT'S SHEET NO.	
THIS DOCUMENT IS RELEASED FOR THE PURPOSE OF REVIEW UNDER THE AUTHORITY OF RUBEN T. PEREZ, JR., P.E. # 93971 ON NOVEMBER 19, 2014. IT IS NOT TO BE USED FOR ANY OTHER PURPOSE.	
 Martinez, Guy & Maybik, Inc. Civil / Structural Engineering & Surveying Services TX. Bd. P.E. Firm Reg. No. F-1415	6000 S. Staples Suite 207 Corpus Christi Tx. 78413 P: 361-814-3070 Fax: 888-653-5510
REVISION NO.	DESCRIPTION
DATE	BY
 CITY OF CORPUS CHRISTI TEXAS Department of Engineering Services	
CARROLL LANE FROM HOUSTON TO McARDLE (BOND 2014) CITY OF CORPUS CHRISTI 11/19/2014 - PUBLIC MEETING EXHIBIT B PROPOSED TYPICAL SECTION OPTIONS	
REVISION NO.	DESCRIPTION
DATE	BY
SHEET _____ of _____ RECORD DRAWING NO.	
STR CITY PROJECT # E13097	