



1 TRAFFIC CONTROL - OPTION 1
PHASE 1 WORK ZONE
SCALE: N.T.S.

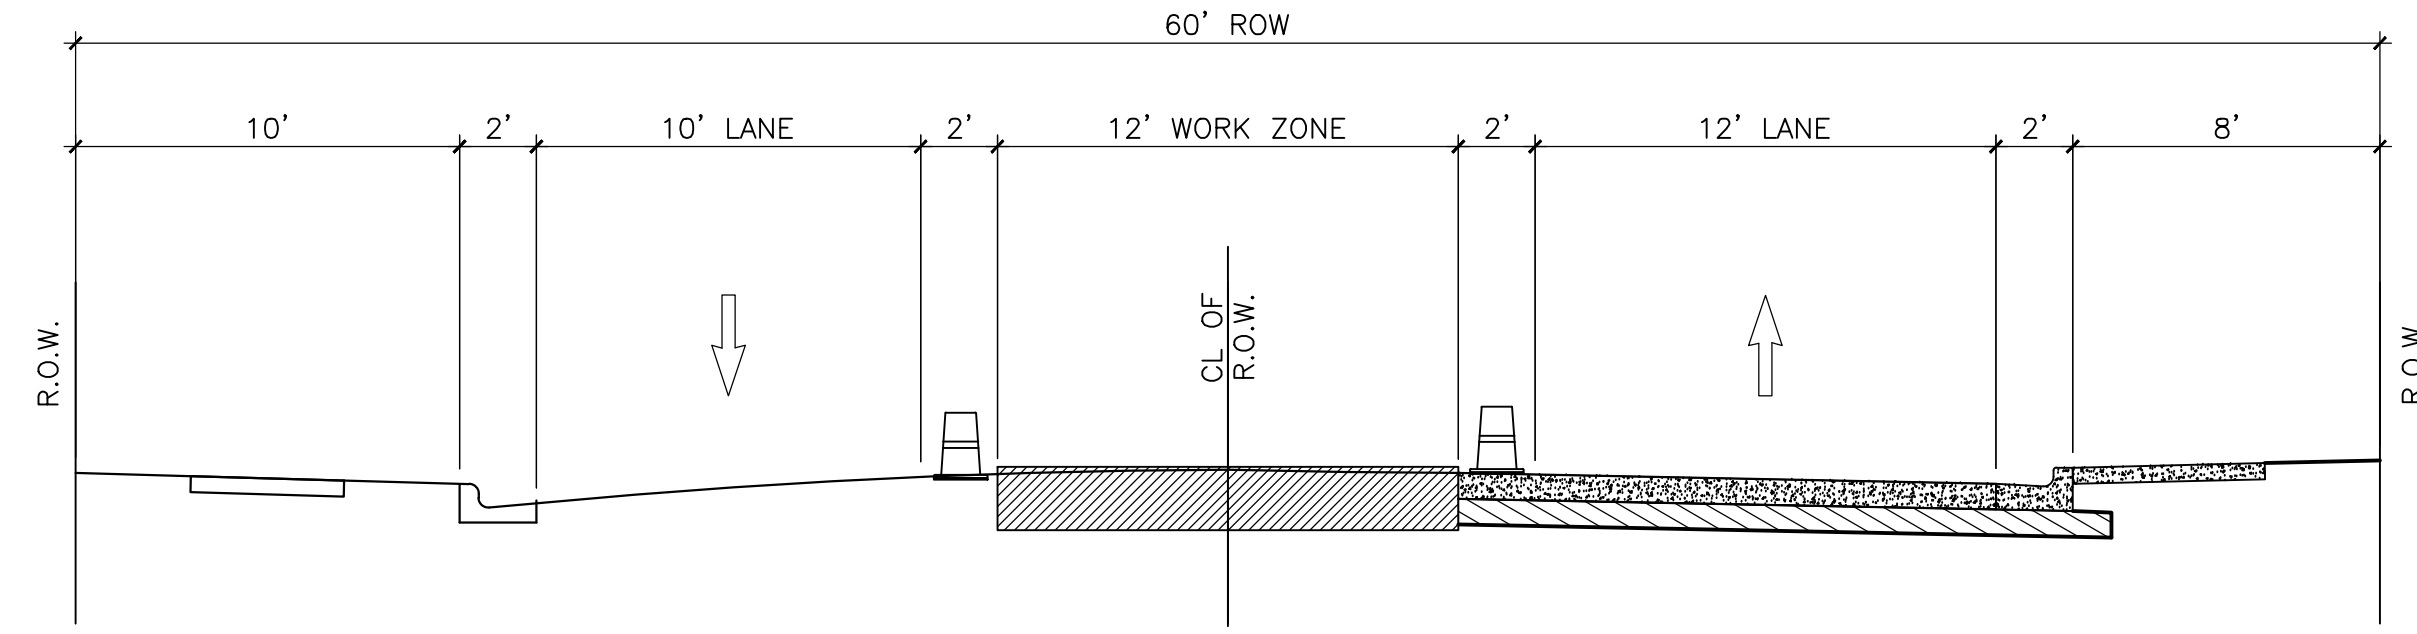

2 TRAFFIC CONTROL - OPTION 1
PHASE 2 WORK ZONE
SCALE: N.T.S.

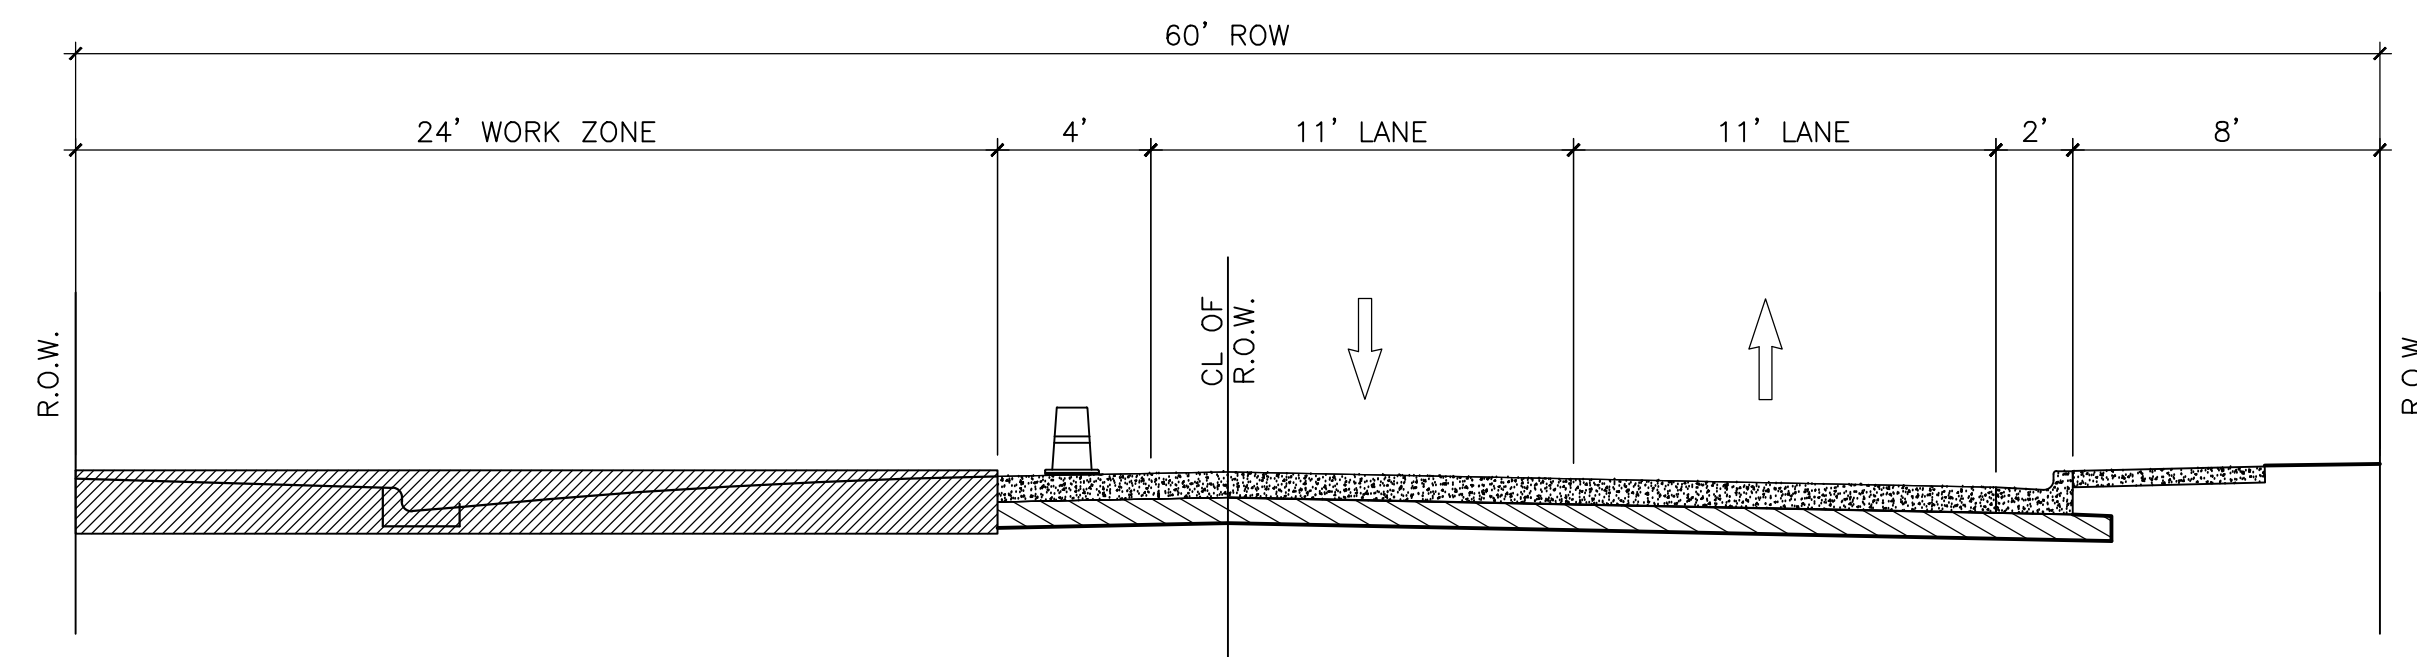

3 TRAFFIC CONTROL - OPTION 1
PHASE 3 WORK ZONE
SCALE: N.T.S.

NOTE: ON-STREET PARKING SHALL BE PROHIBITED FOR THE DURATION OF THE PROJECT.

EXHIBIT C
SHEET 1 OF 2

CONSULTANT'S SHEET NO.

THIS DOCUMENT IS RELEASED FOR THE PURPOSE OF REVIEW UNDER THE AUTHORITY OF RUBEN T. PEREZ, JR., P.E. # 938971 ON NOVEMBER 19, 2014. IT IS NOT TO BE USED FOR ANY OTHER PURPOSE.

mgm
Martinez, Guy & Maybik, Inc.
Civil / Structural Engineering & Surveying Services
TX. Bd. P.E. Firm. Reg. No. E-1415

6000 S. Staples
Suite 207
Corpus Christi
Tx. 78413
P: 361-814-3070
Fax: 888-653-5510

CITY of CORPUS CHRISTI TEXAS
Department of Engineering Services

CARROLL LANE
FROM HOUSTON TO McARDLE (BOND 2014)
CITY OF CORPUS CHRISTI

11/19/2014 - PUBLIC MEETING - EXHIBIT C
TRAFFIC CONTROL/CONSTRUCTION SEQUENCING
OPTION 1

REVISION NO. | DATE | DESCRIPTION | BY

STR
CITY PROJECT # E13097

SHEET of
RECORD DRAWING NO.