


1 TRAFFIC CONTROL - OPTION 2  
PHASE 1 WORK ZONE  
SCALE: N.T.S.

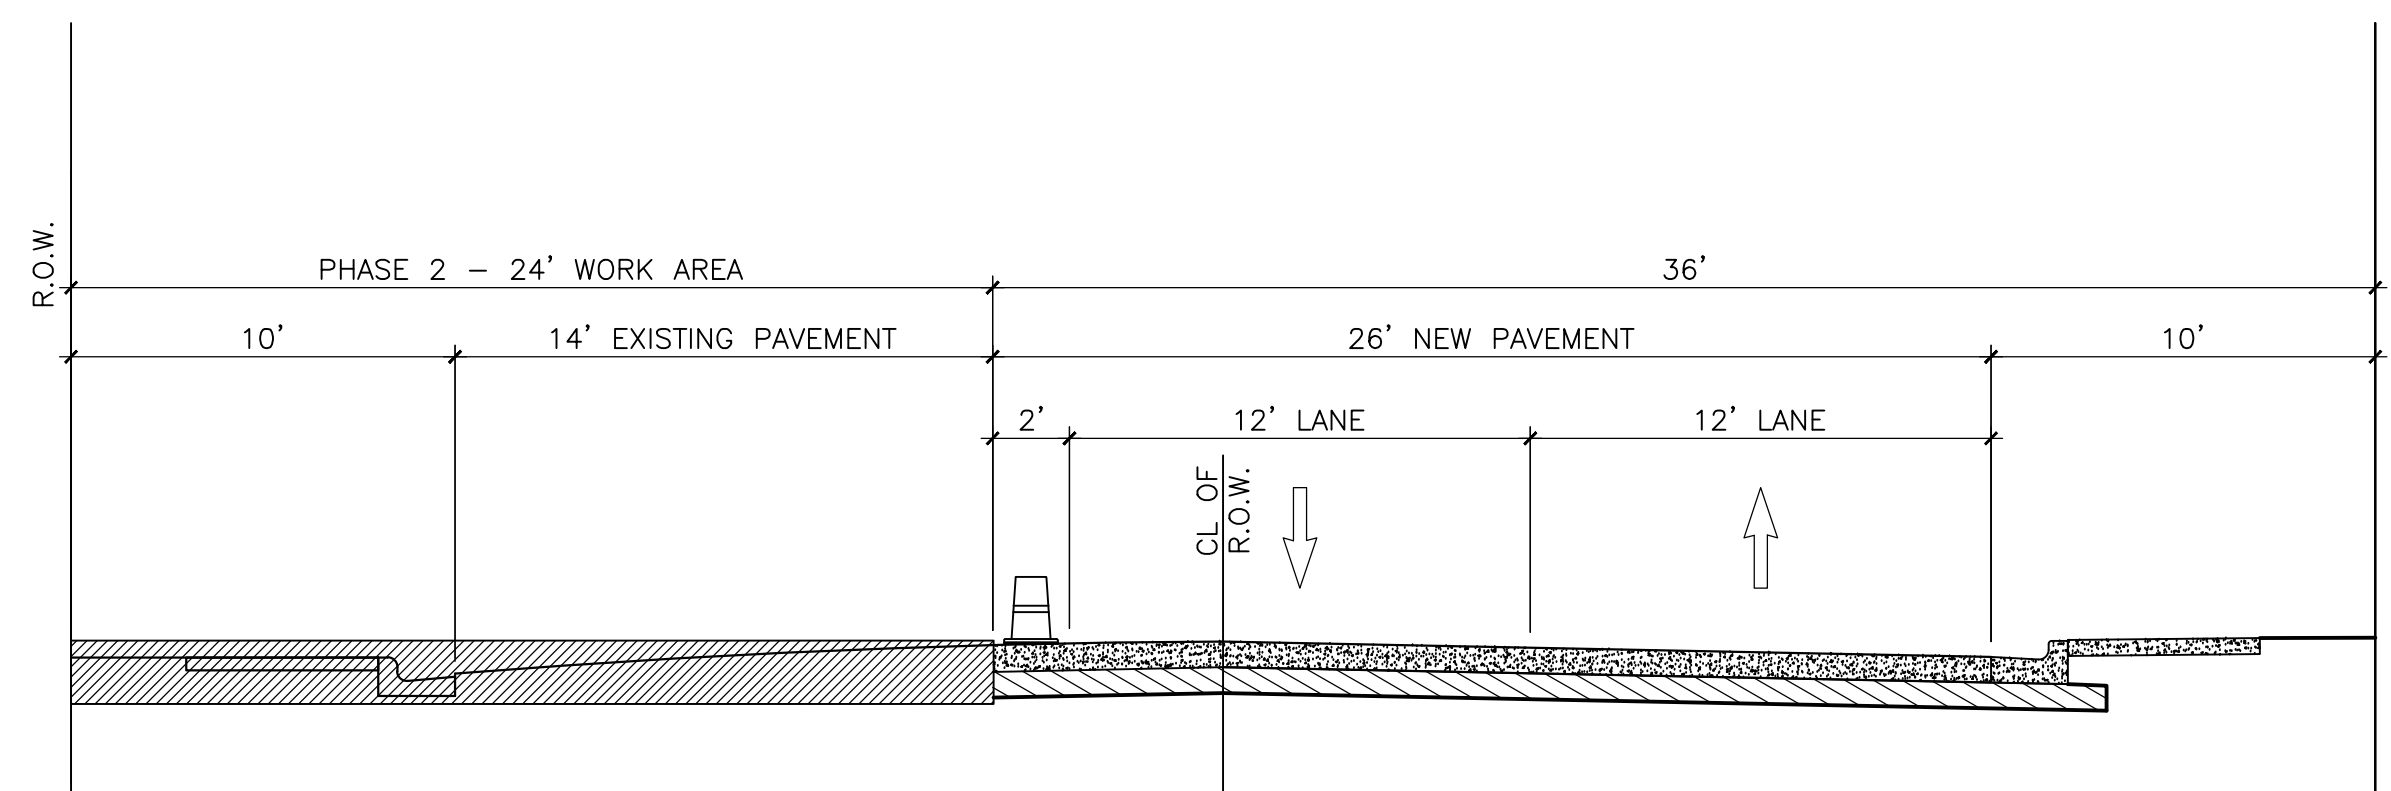

2 TRAFFIC CONTROL - OPTION 2  
PHASE 2 WORK ZONE  
SCALE: N.T.S.

NOTE: ON-STREET PARKING SHALL BE PROHIBITED FOR THE DURATION OF THE PROJECT.

**EXHIBIT C**  
SHEET 2 OF 2

REVISION NO.		DATE		BY		DESCRIPTION	
STR						CITY PROJECT # E13097	
REVISION NO.		DATE		BY		DESCRIPTION	
						6000 S. Staples Suite 207 Corpus Christi Tx. 78413 P: 361-814-3070 Fax: 888-653-5510 <b>mgm</b> <b>Martinez, Guy &amp; Maybik, Inc.</b> Civil / Structural Engineering & Surveying Services TX. Bd. P.E. Firm Reg. No. F-1415	
REVISION NO.		DATE		BY		DESCRIPTION	
						CITY OF CORPUS CHRISTI TEXAS Department of Engineering Services <b>CARROLL LANE</b> <b>FROM HOUSTON TO McARDLE (BOND 2014)</b> CITY OF CORPUS CHRISTI <b>11/19/2014 - PUBLIC MEETING - EXHIBIT C</b> <b>TRAFFIC CONTROL/CONSTRUCTION SEQUENCING</b> <b>OPTION 2</b>	
CONSULTANT'S SHEET NO.							
THIS DOCUMENT IS RELEASED FOR THE PURPOSE OF REVIEW UNDER THE AUTHORITY OF RUBEN T. PEREZ, JR., P.E. # 93871 ON NOVEMBER 19, 2014. IT IS NOT TO BE USED FOR ANY OTHER PURPOSE.							