


A EXISTING ROADWAY SECTION
SCALE = 1" = 5'

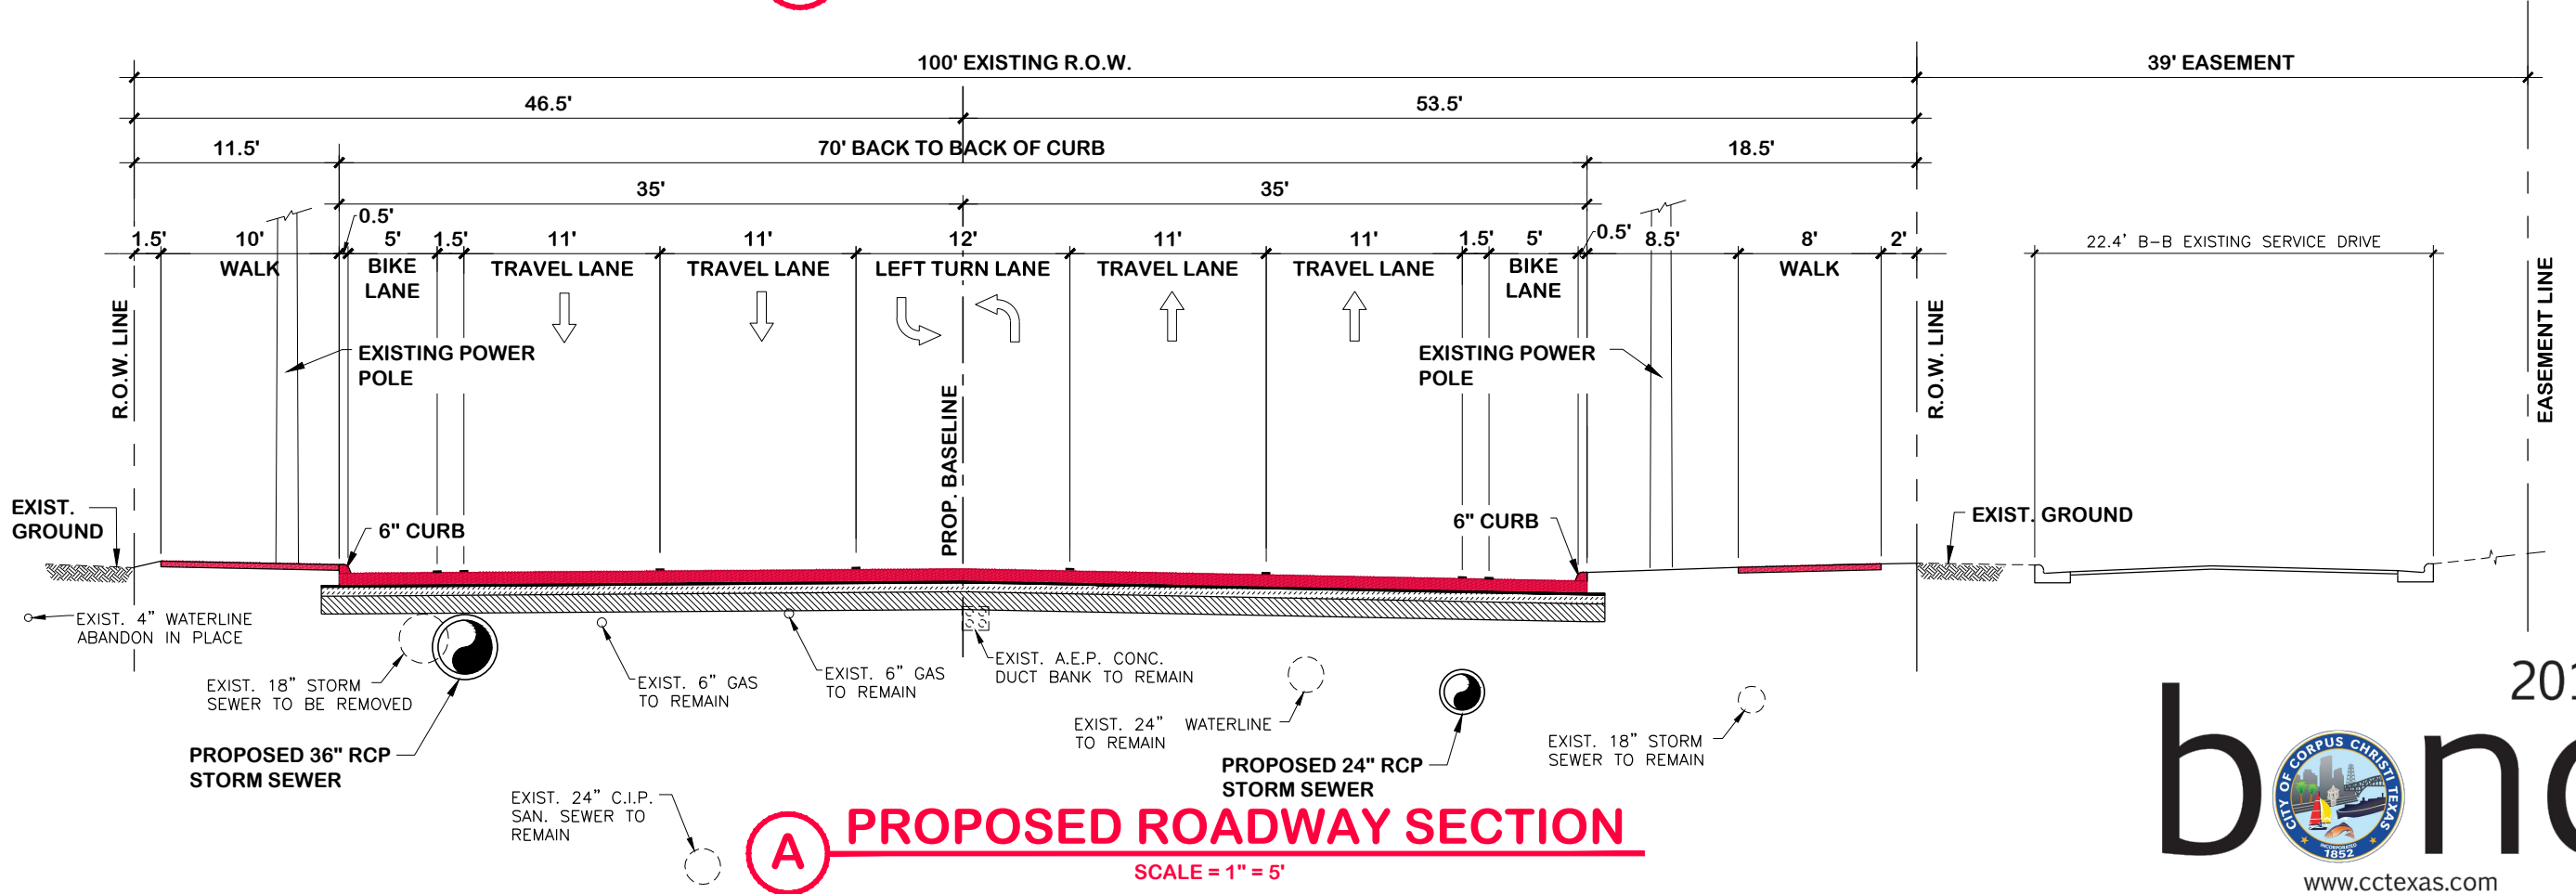

A PROPOSED ROADWAY SECTION
SCALE = 1" = 5'