


B EXISTING ROADWAY SECTION
SCALE = 1" = 5'

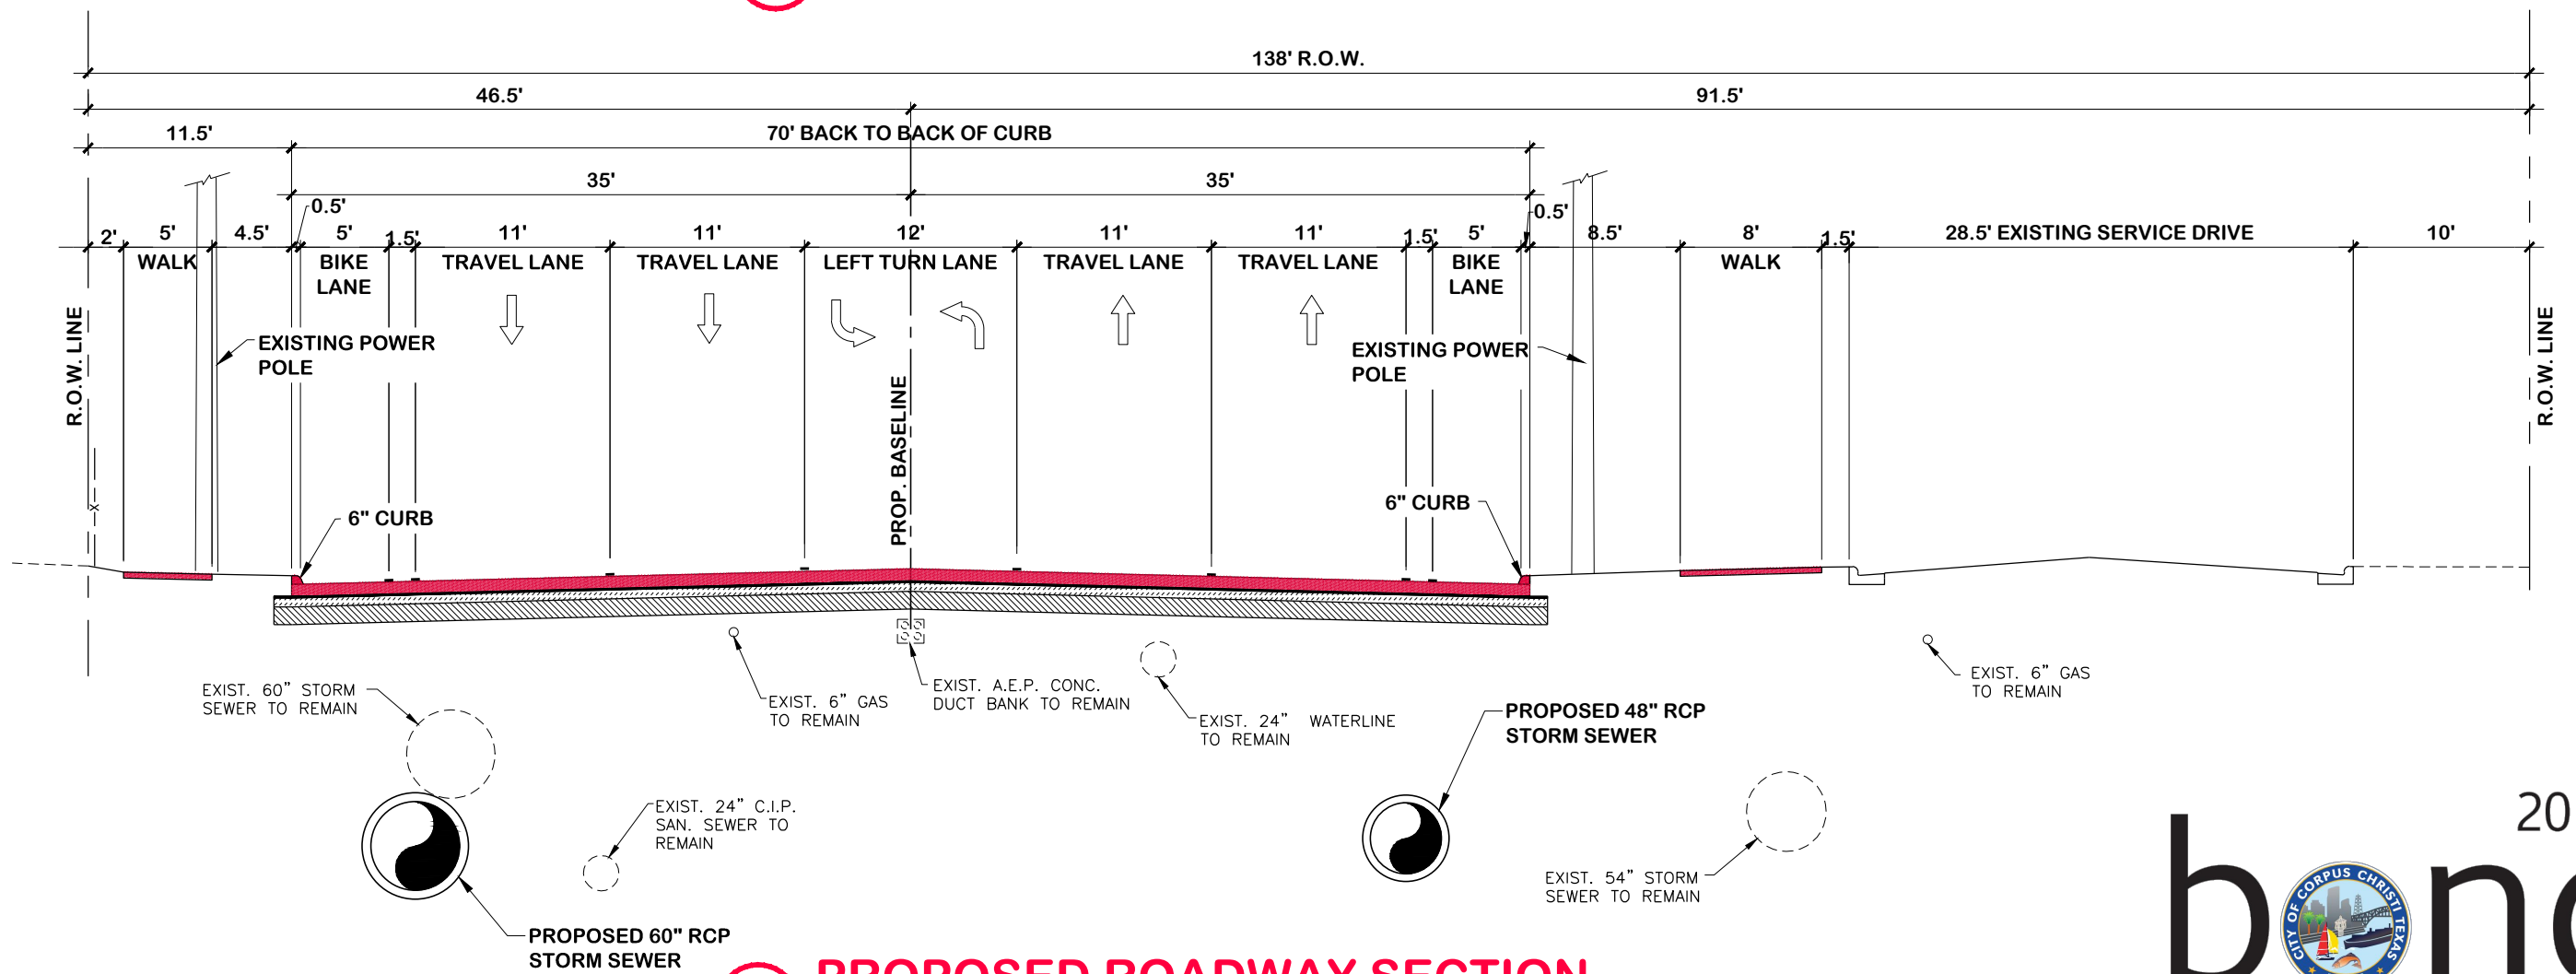

B PROPOSED ROADWAY SECTION
SCALE = 1" = 5'