


**(B) EXISTING ROADWAY SECTION**  
SCALE = 1" = 5'

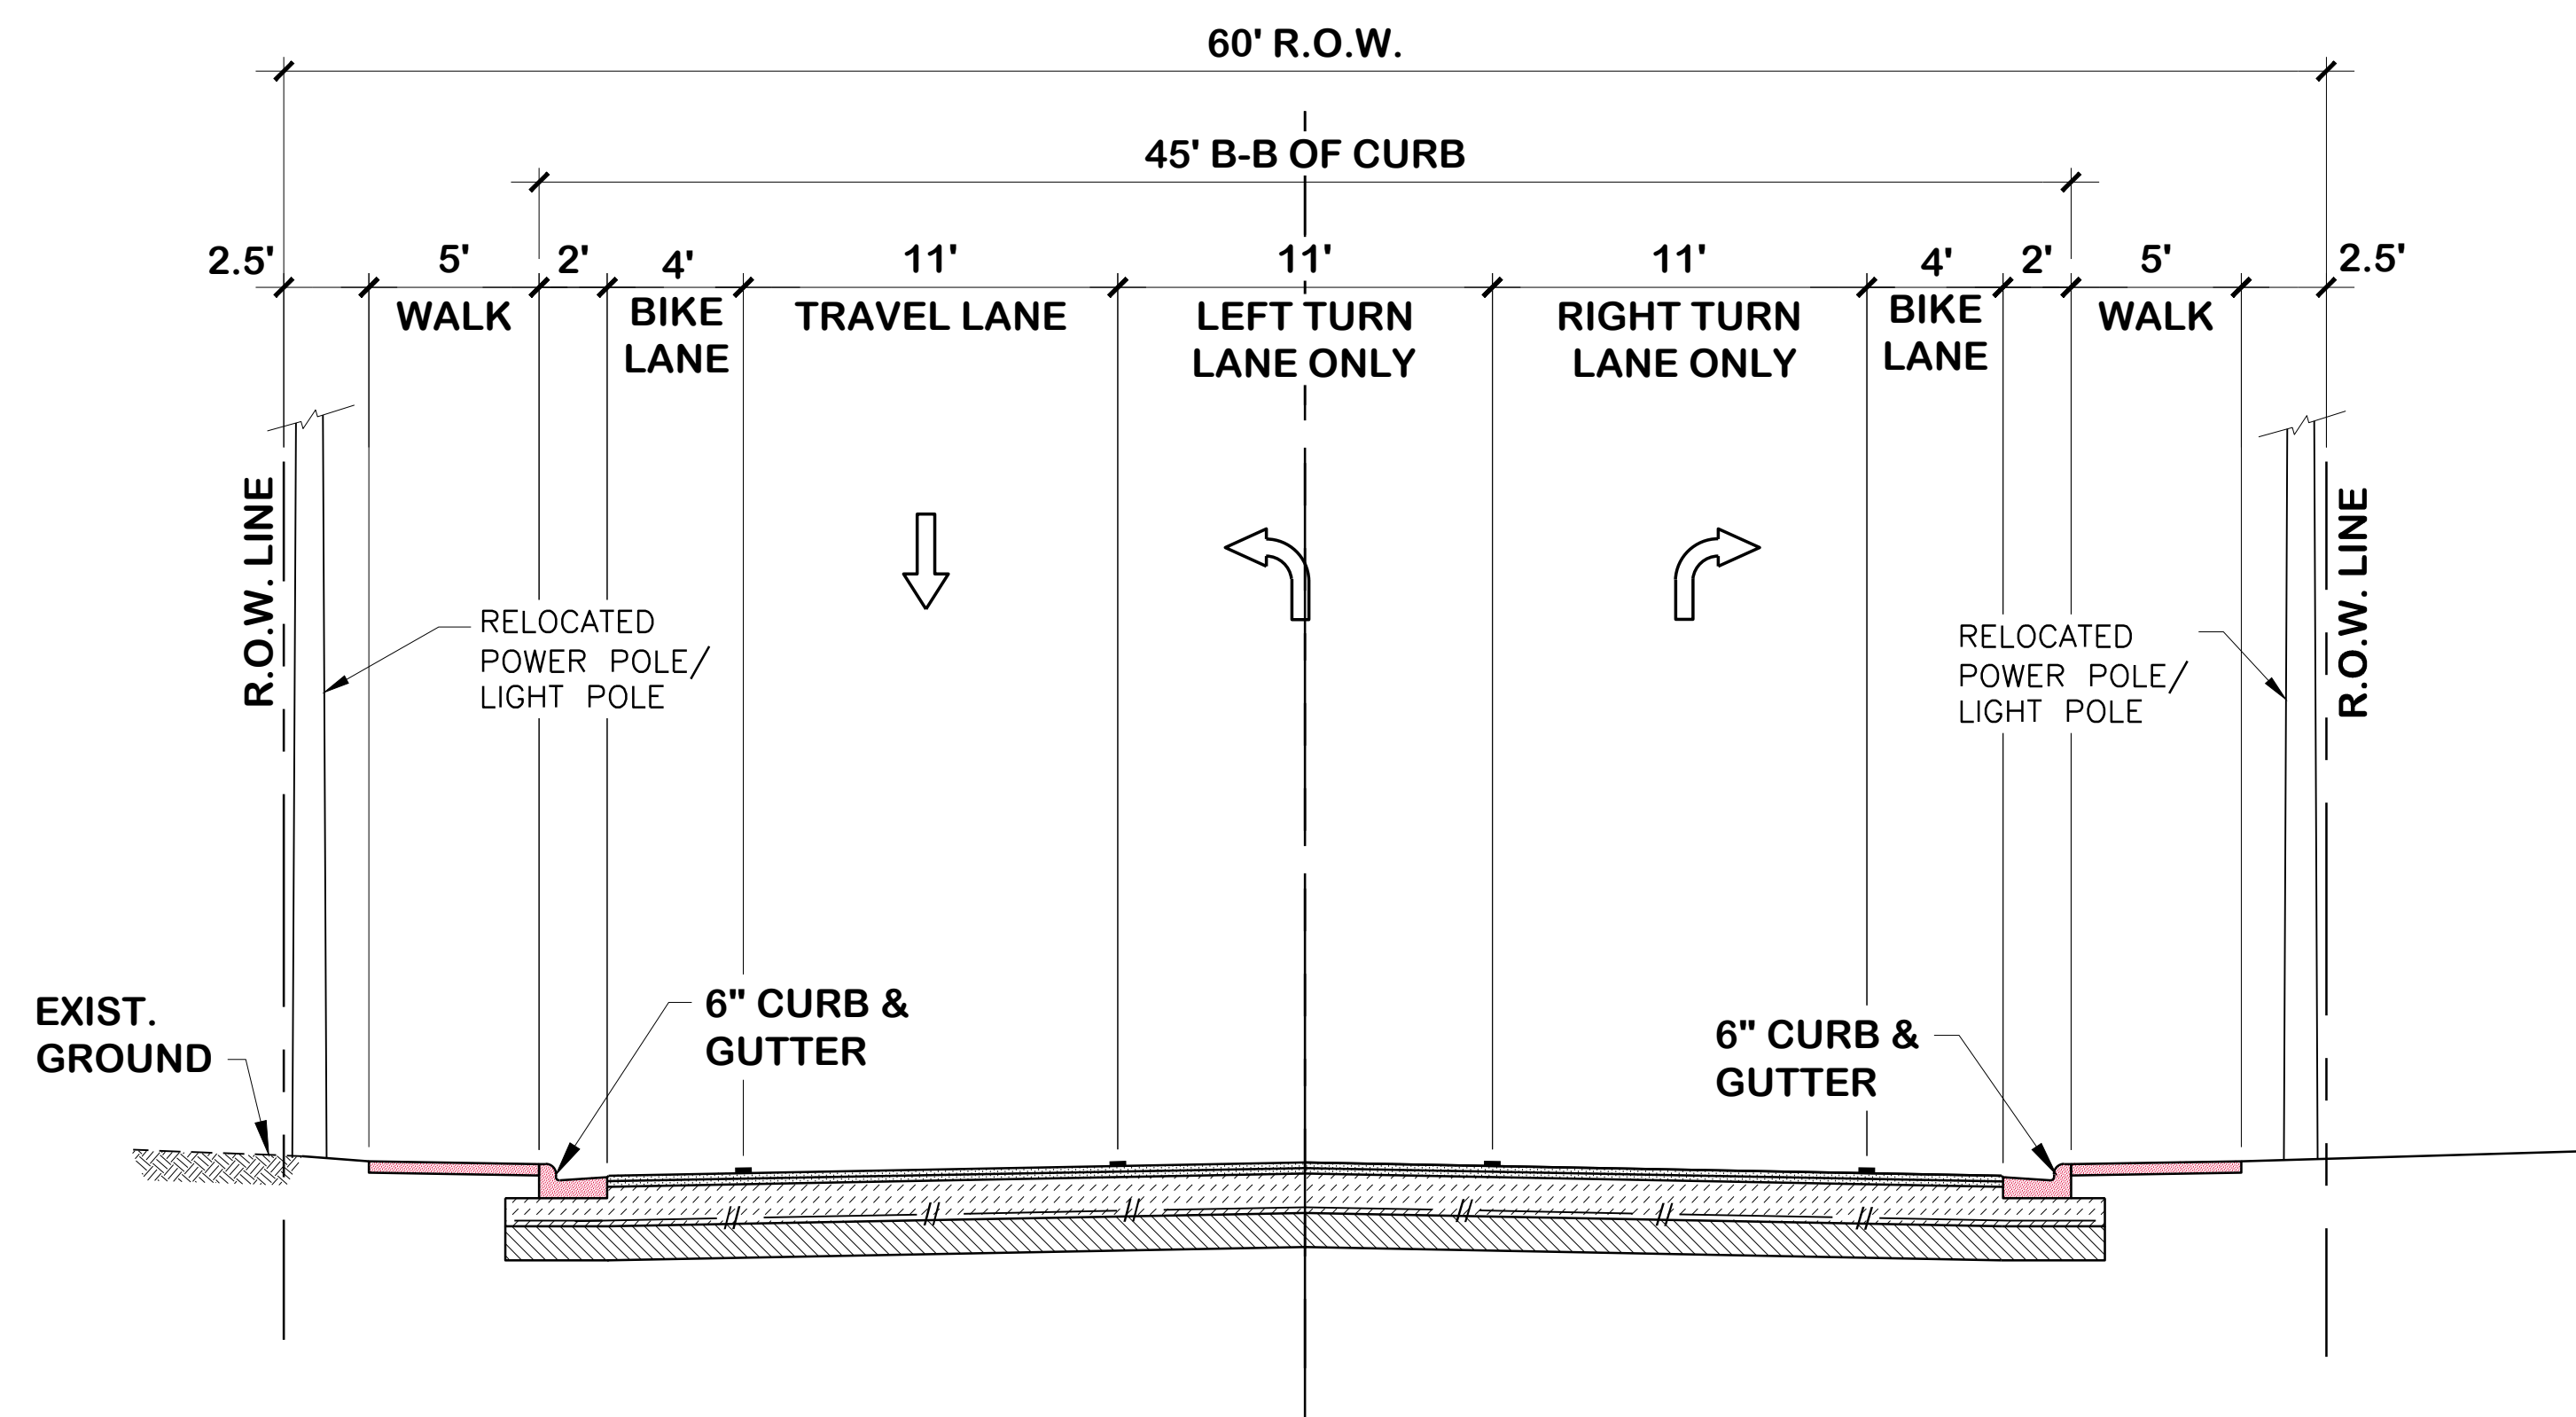

**(B) PROPOSED ROADWAY SECTION**  
SCALE = 1" = 5'