


PHASE 1 (LOOKING EAST)

(NOT TO SCALE)

- LEGEND**
- PLASTIC DRUM CHANNELIZING DEVICE
 - TWO-WAY TRAFFIC PANEL, CW6-4
 - TRAFFIC FLOW ARROWS
 - WORK AREA

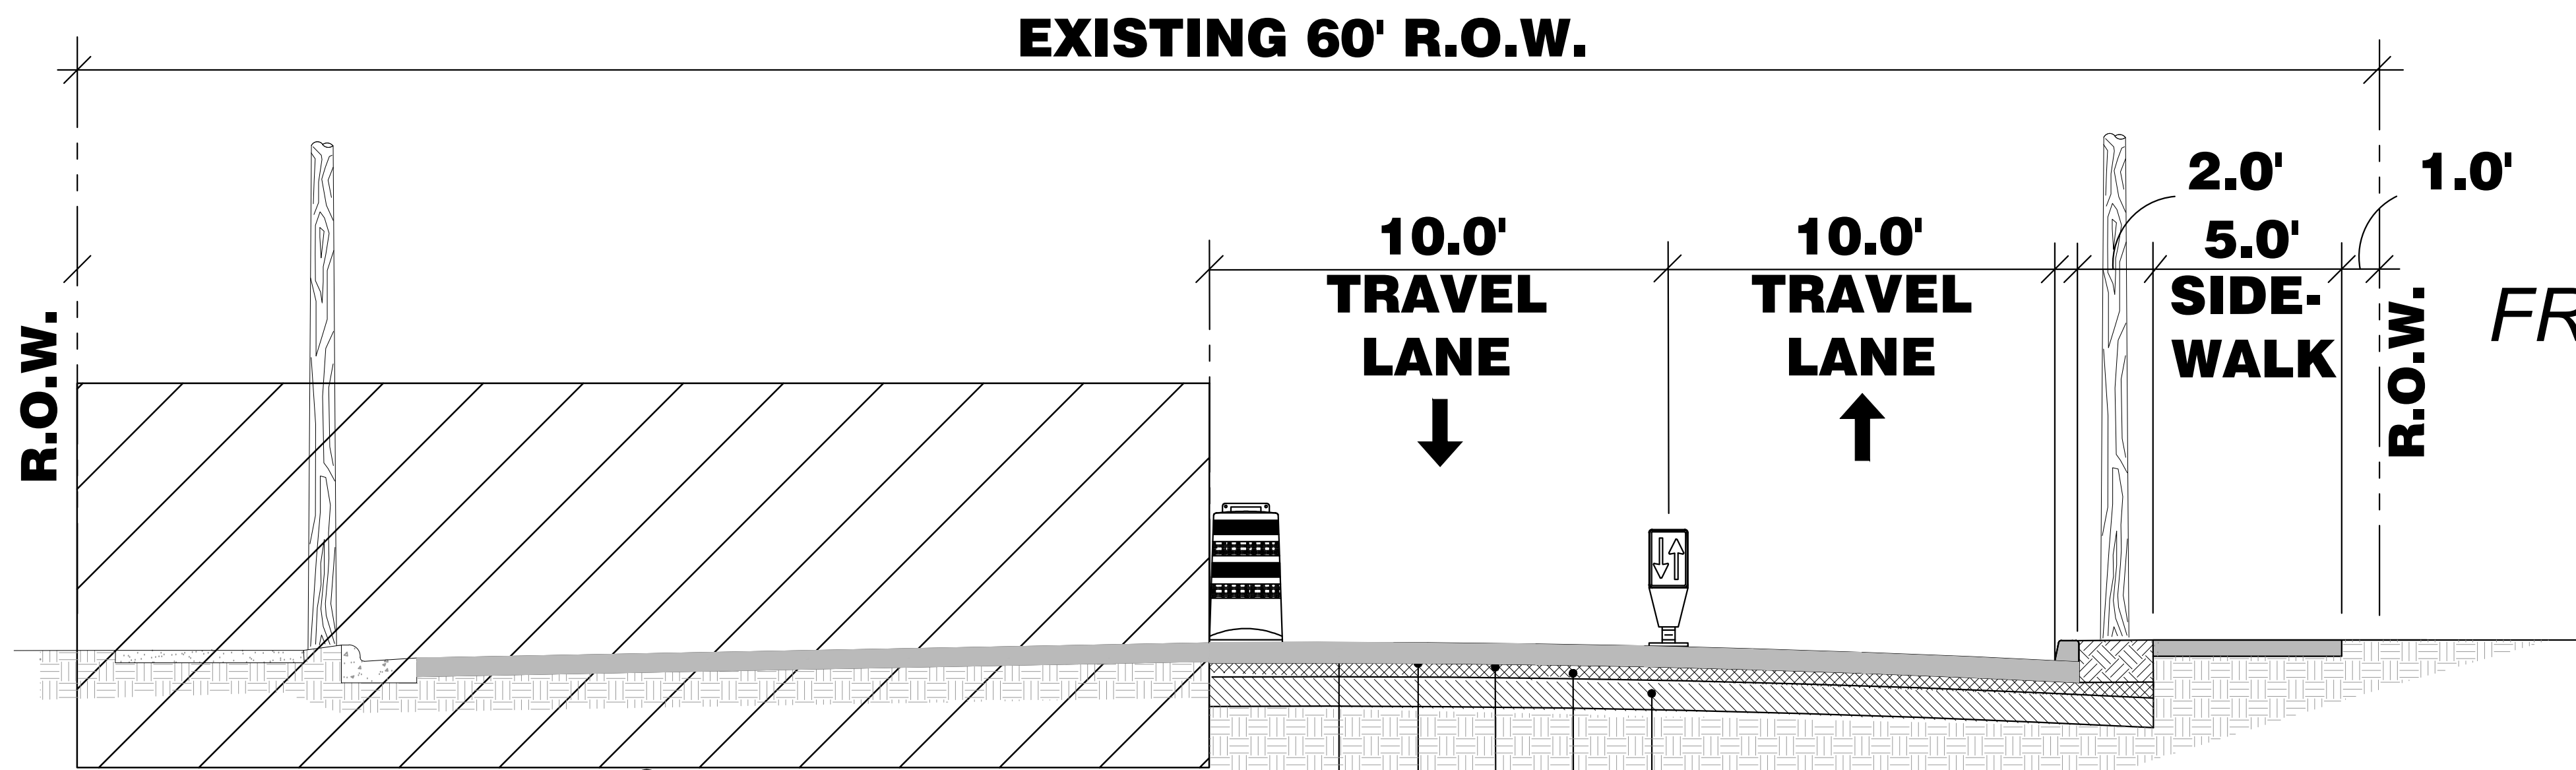

PROPOSED 12" PVC WATERLINE

PROPOSED 6'x6' RCB STORM WATER

PHASE 2 (LOOKING EAST)

(NOT TO SCALE)

- ① 7" REINFORCED CONCRETE DECK
- ② 1" HMAC (TYPE D) BOND BREAKER
- ③ PRIME COAT (MC-30)
- ④ 6" CRUSHED LIMESTONE BASE
- ⑤ 12" COMPACTED NATURAL SUBGRADE

MORGAN AVENUE
FROM STAPLES ST. TO OCEAN DR.
PROPOSED BOND ISSUE 2014
CITY PROJECT # E13090

CITY of CORPUS CHRISTI TEXAS
 Department of Engineering Services

Coym, Rehmet & Gutierrez Engineering, L.P.
 TBPE Firm Reg. No. F-388
 TBPLS Firm Reg. No. 101040-01
 5656 South Staples, Suite 230
 Corpus Christi, Texas 78411
 Phone: (361) 991-8550 Fax: 993-7569
 E-mail: crgei.com

EXHIBIT 3 OF 3