



**SANTA FE ST. PROPOSED TYPICAL SECTION OPTION-1**  
 SCALE: 1" = 8' ELIZABETH ST. TO HANCOCK AVE.  
 (LOOKING NORTH)

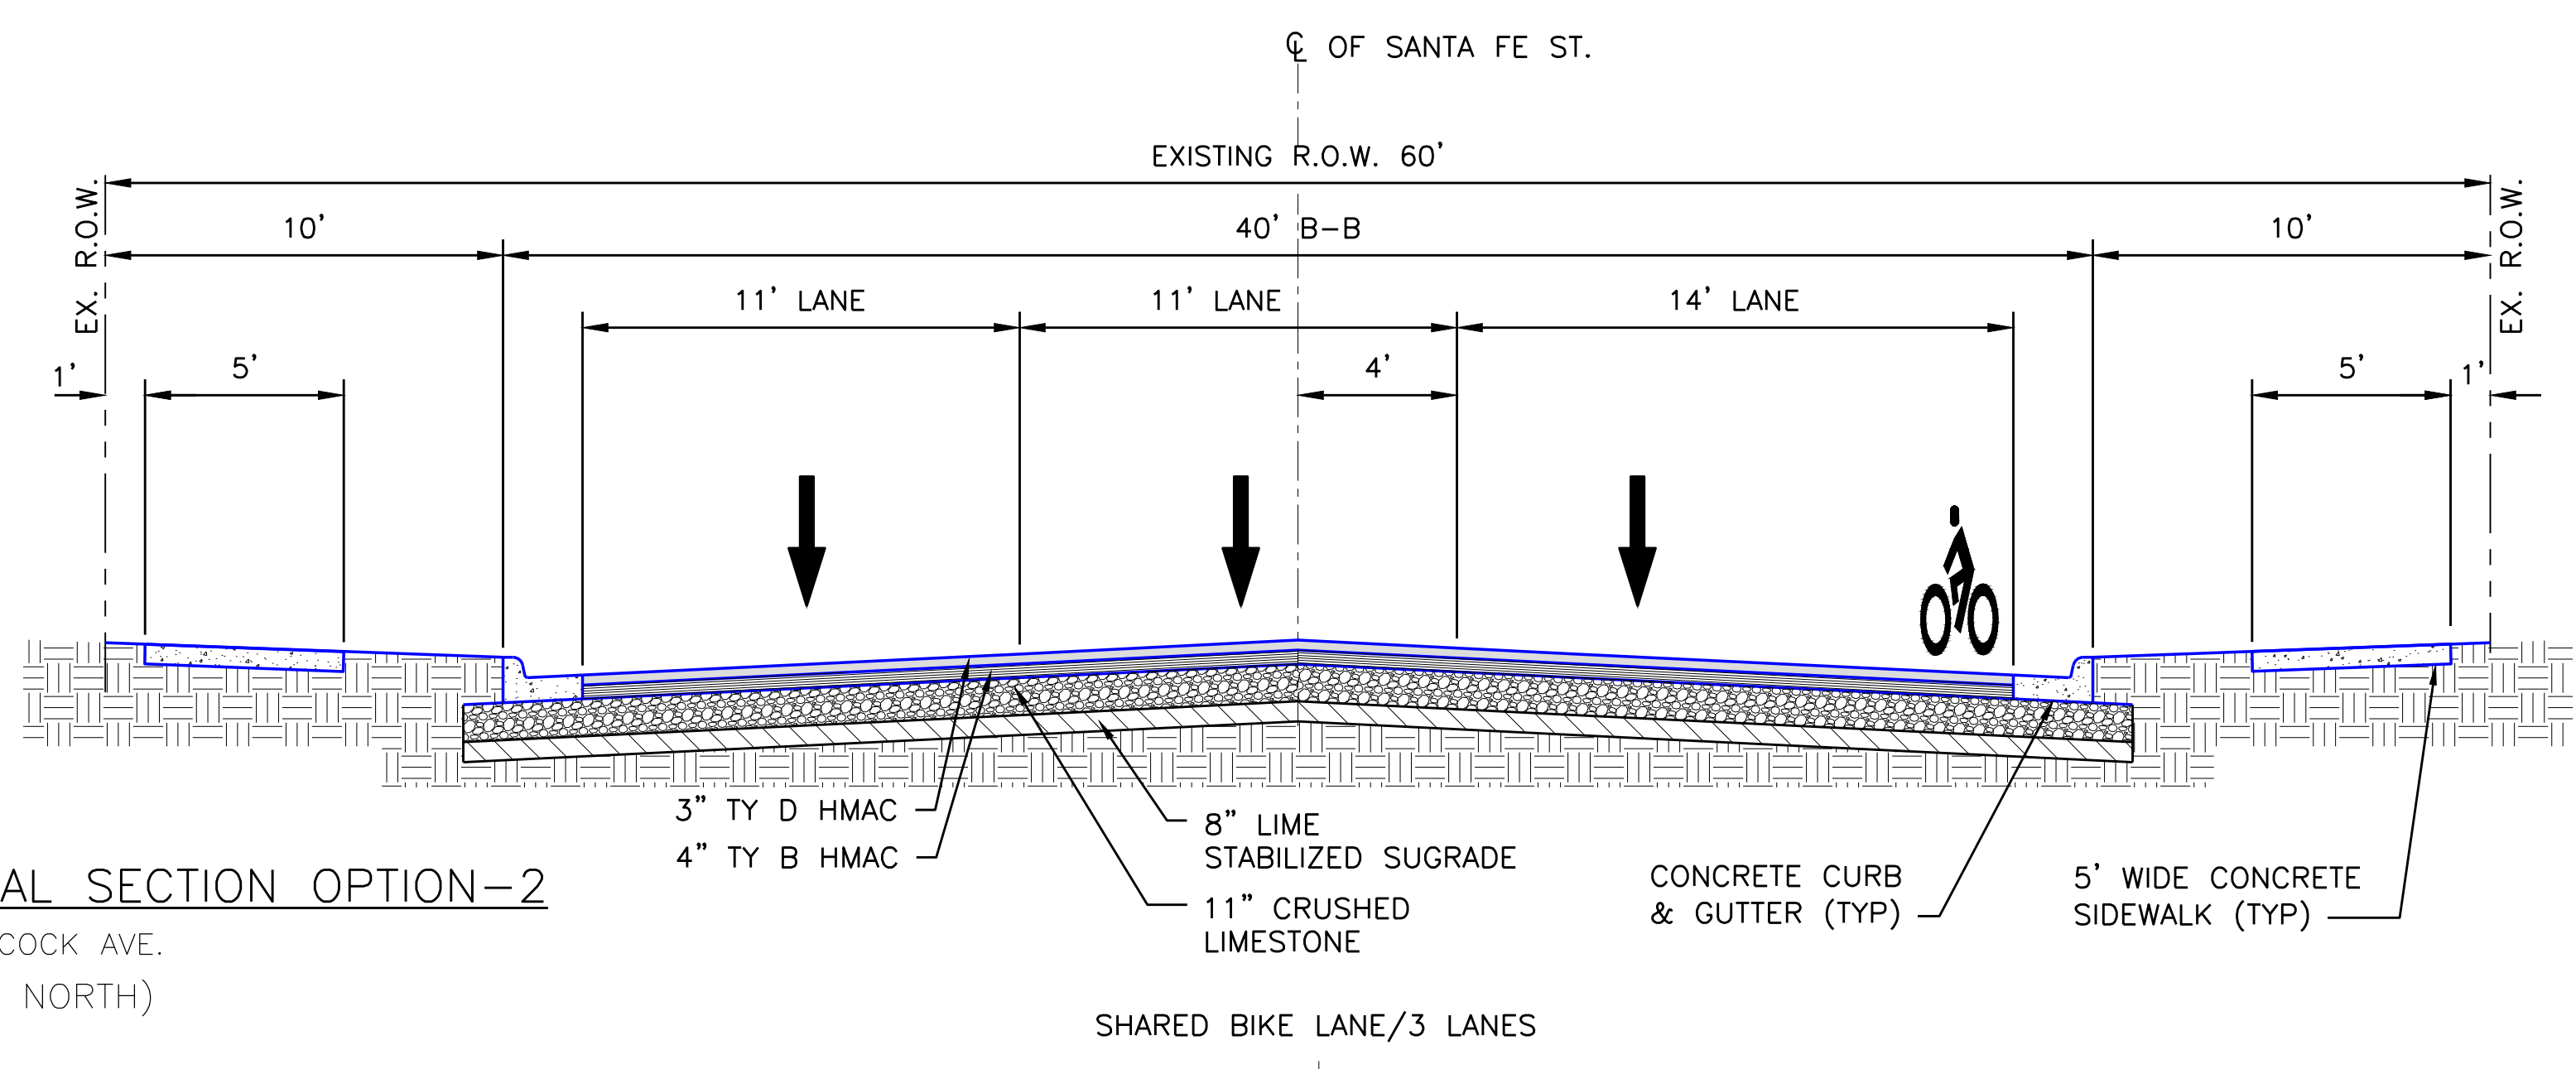

**SANTA FE ST. PROPOSED TYPICAL SECTION OPTION-2**  
 SCALE: 1" = 8' ELIZABETH ST. TO HANCOCK AVE.  
 (LOOKING NORTH)

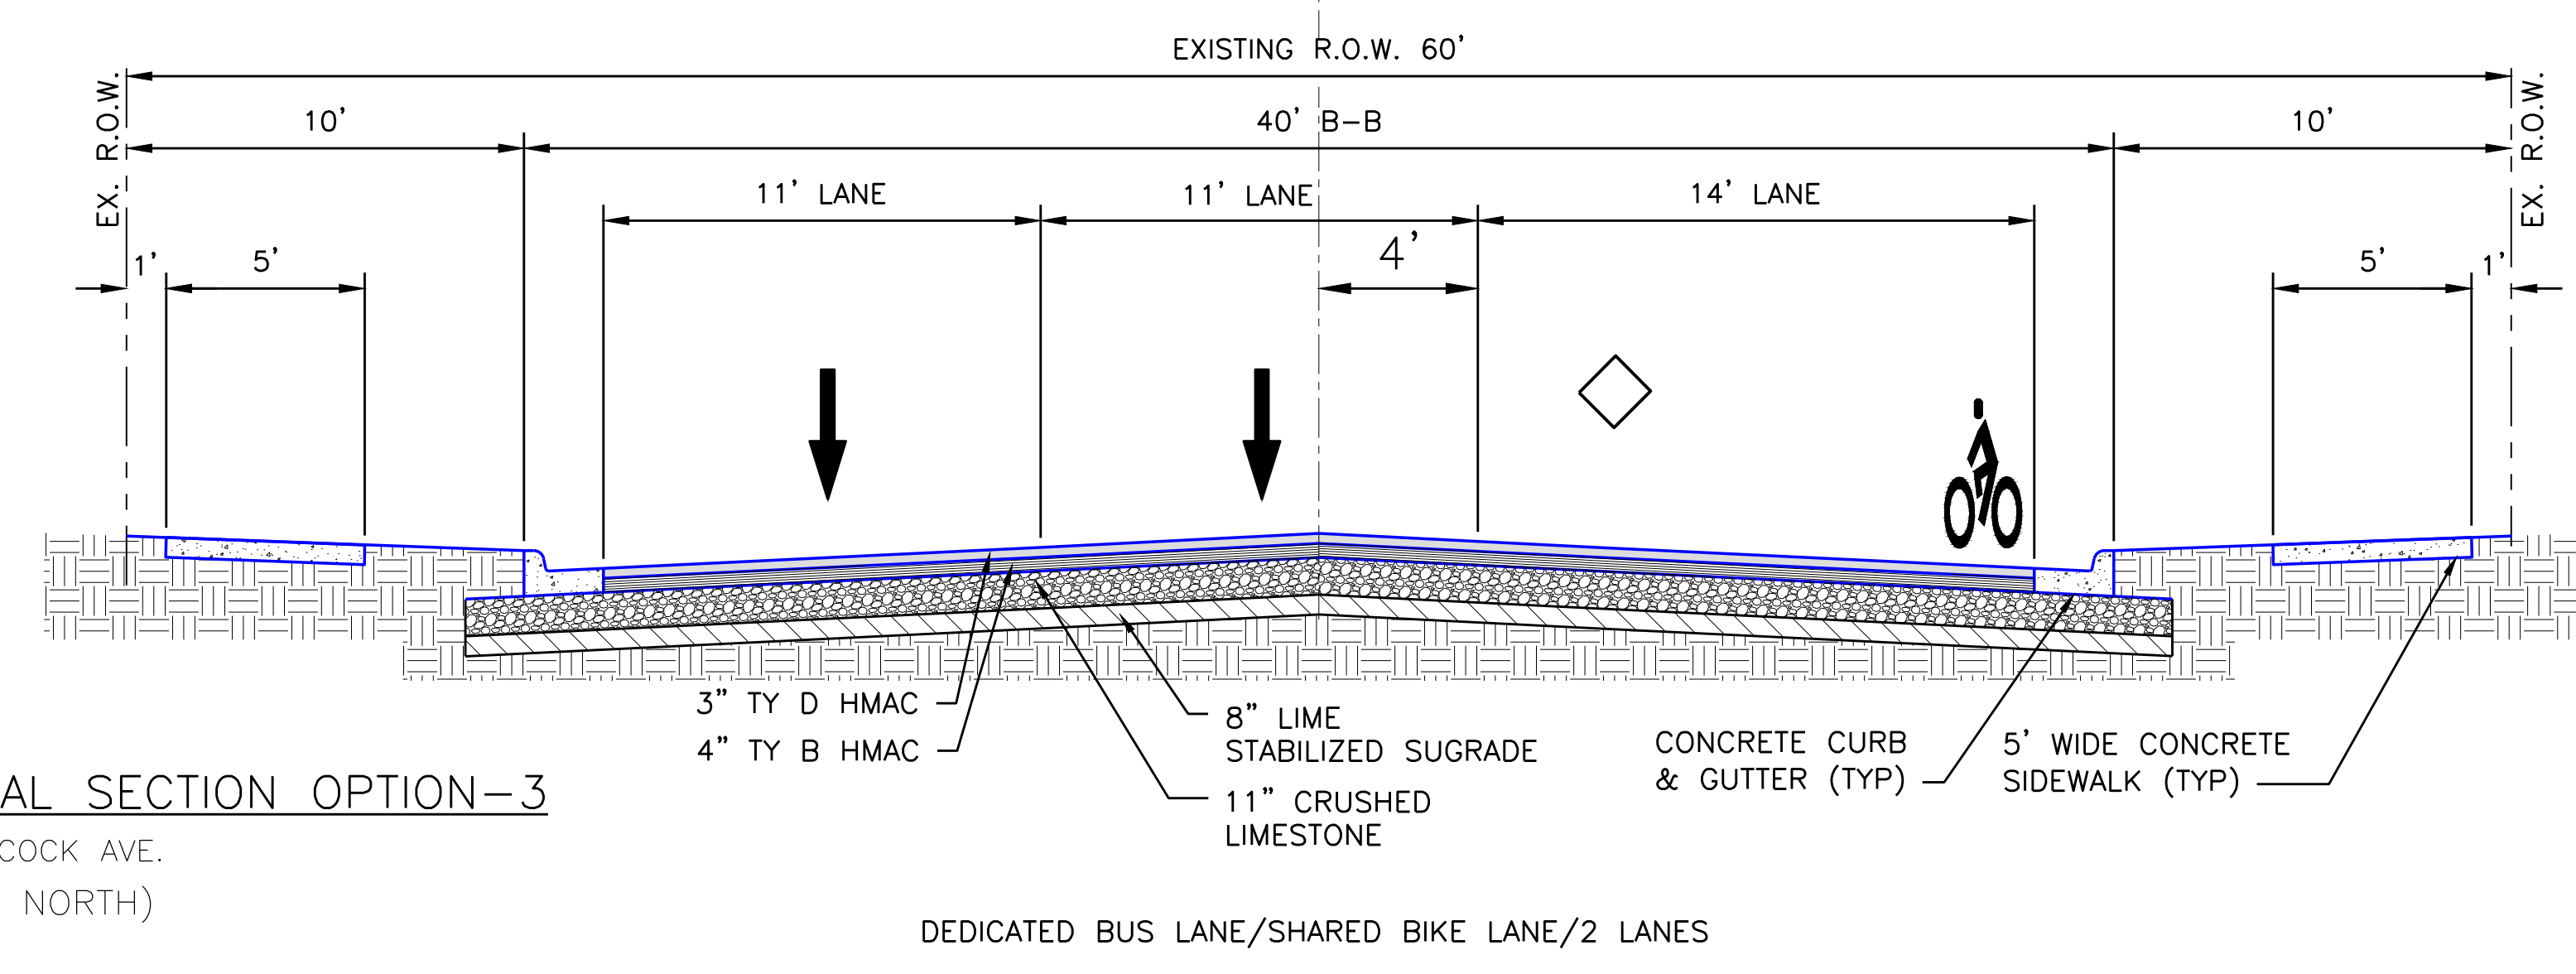

**SANTA FE ST. PROPOSED TYPICAL SECTION OPTION-3**  
 SCALE: 1" = 8' ELIZABETH ST. TO HANCOCK AVE.  
 (LOOKING NORTH)

