


PHASE I

CONSTRUCT EAST PORTION (SOUTH BOUND) SANTA FE ST. (ONE-WAY STREET)

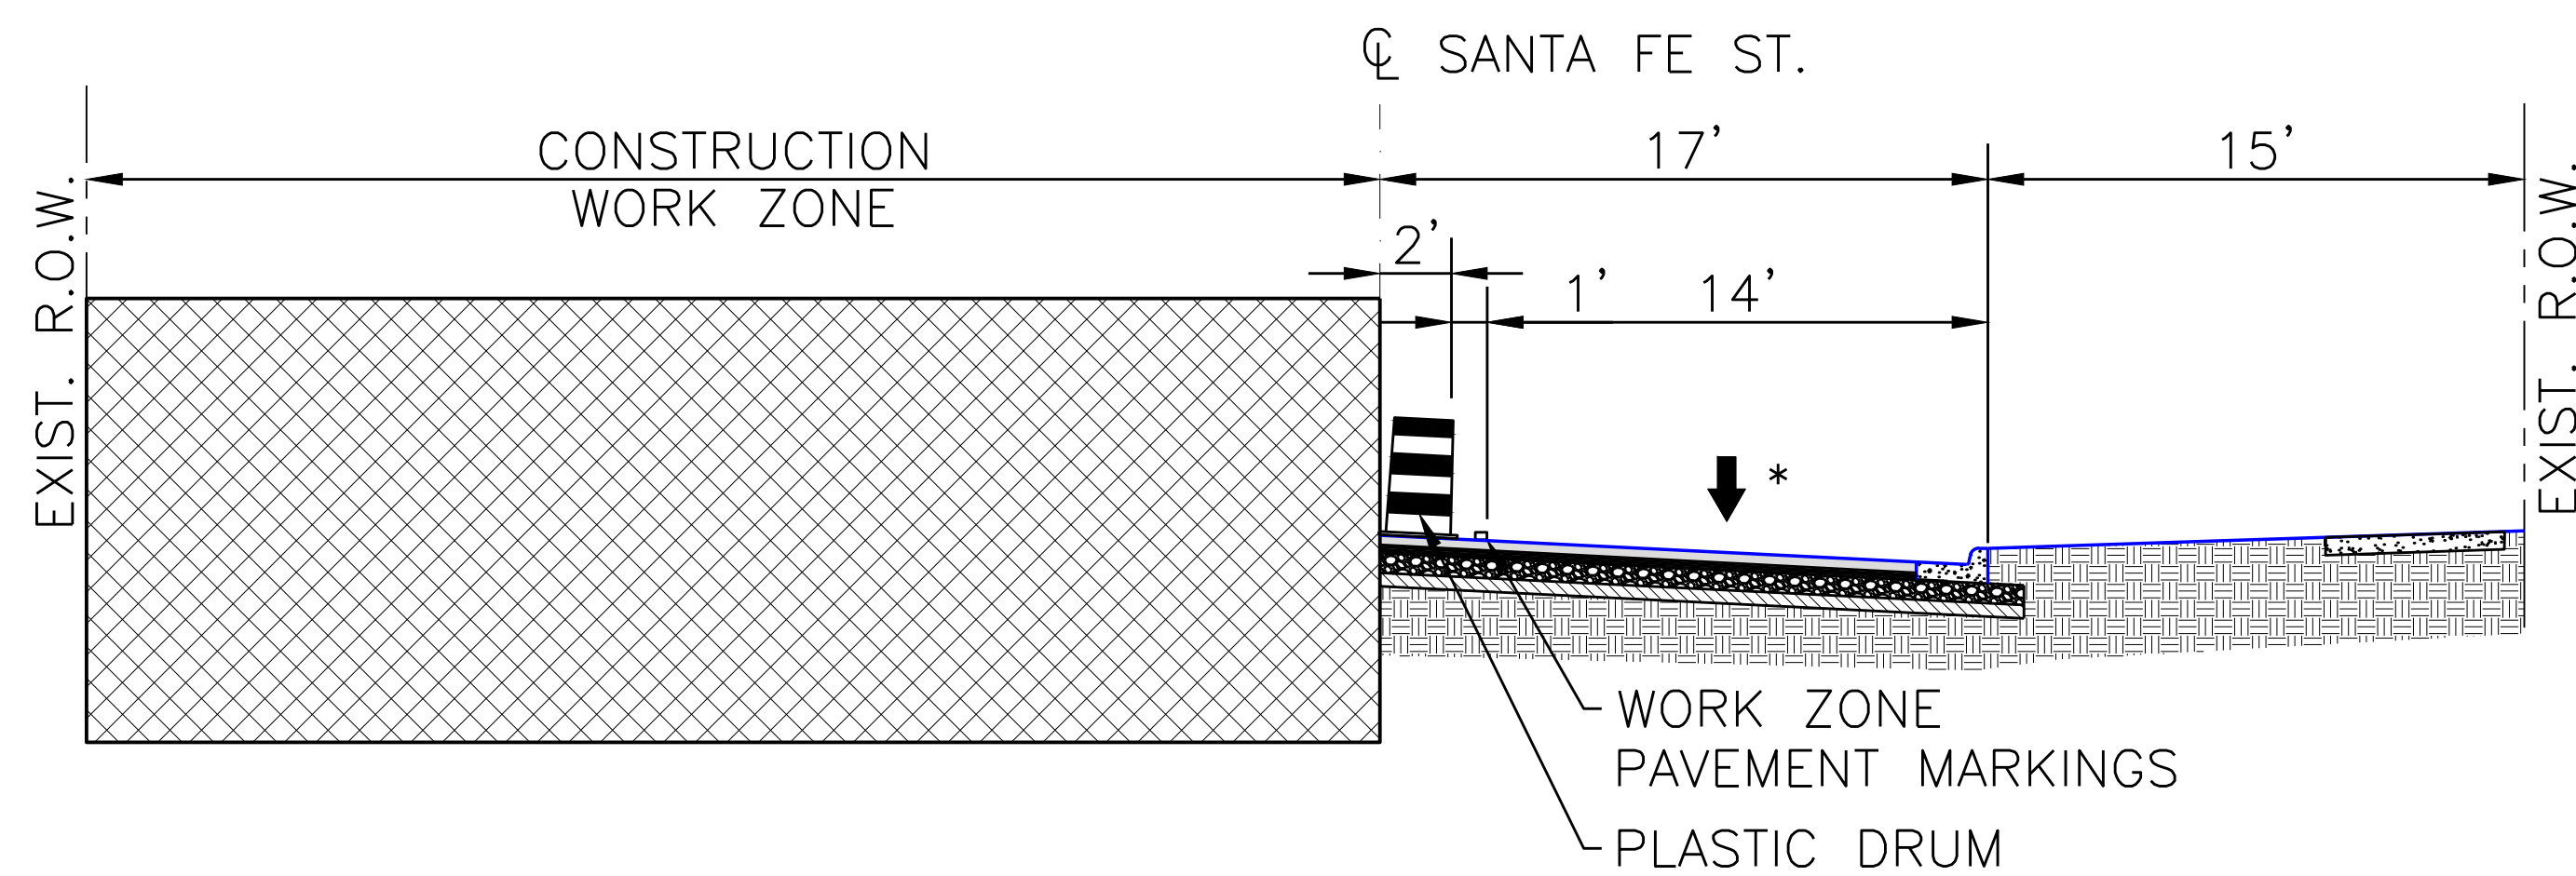


*EAST PORTION CONSTRUCTED IN PHASE 1

PHASE II

CONSTRUCT WEST PORTION (SOUTH BOUND) SANTA FE ST. (ONE-WAY STREET)

TRAFFIC CONTROL SECTIONS—SANTA FE STREET
 ELIZABETH ST. TO HANCOCK AVE.
 (LOOKING NORTH)

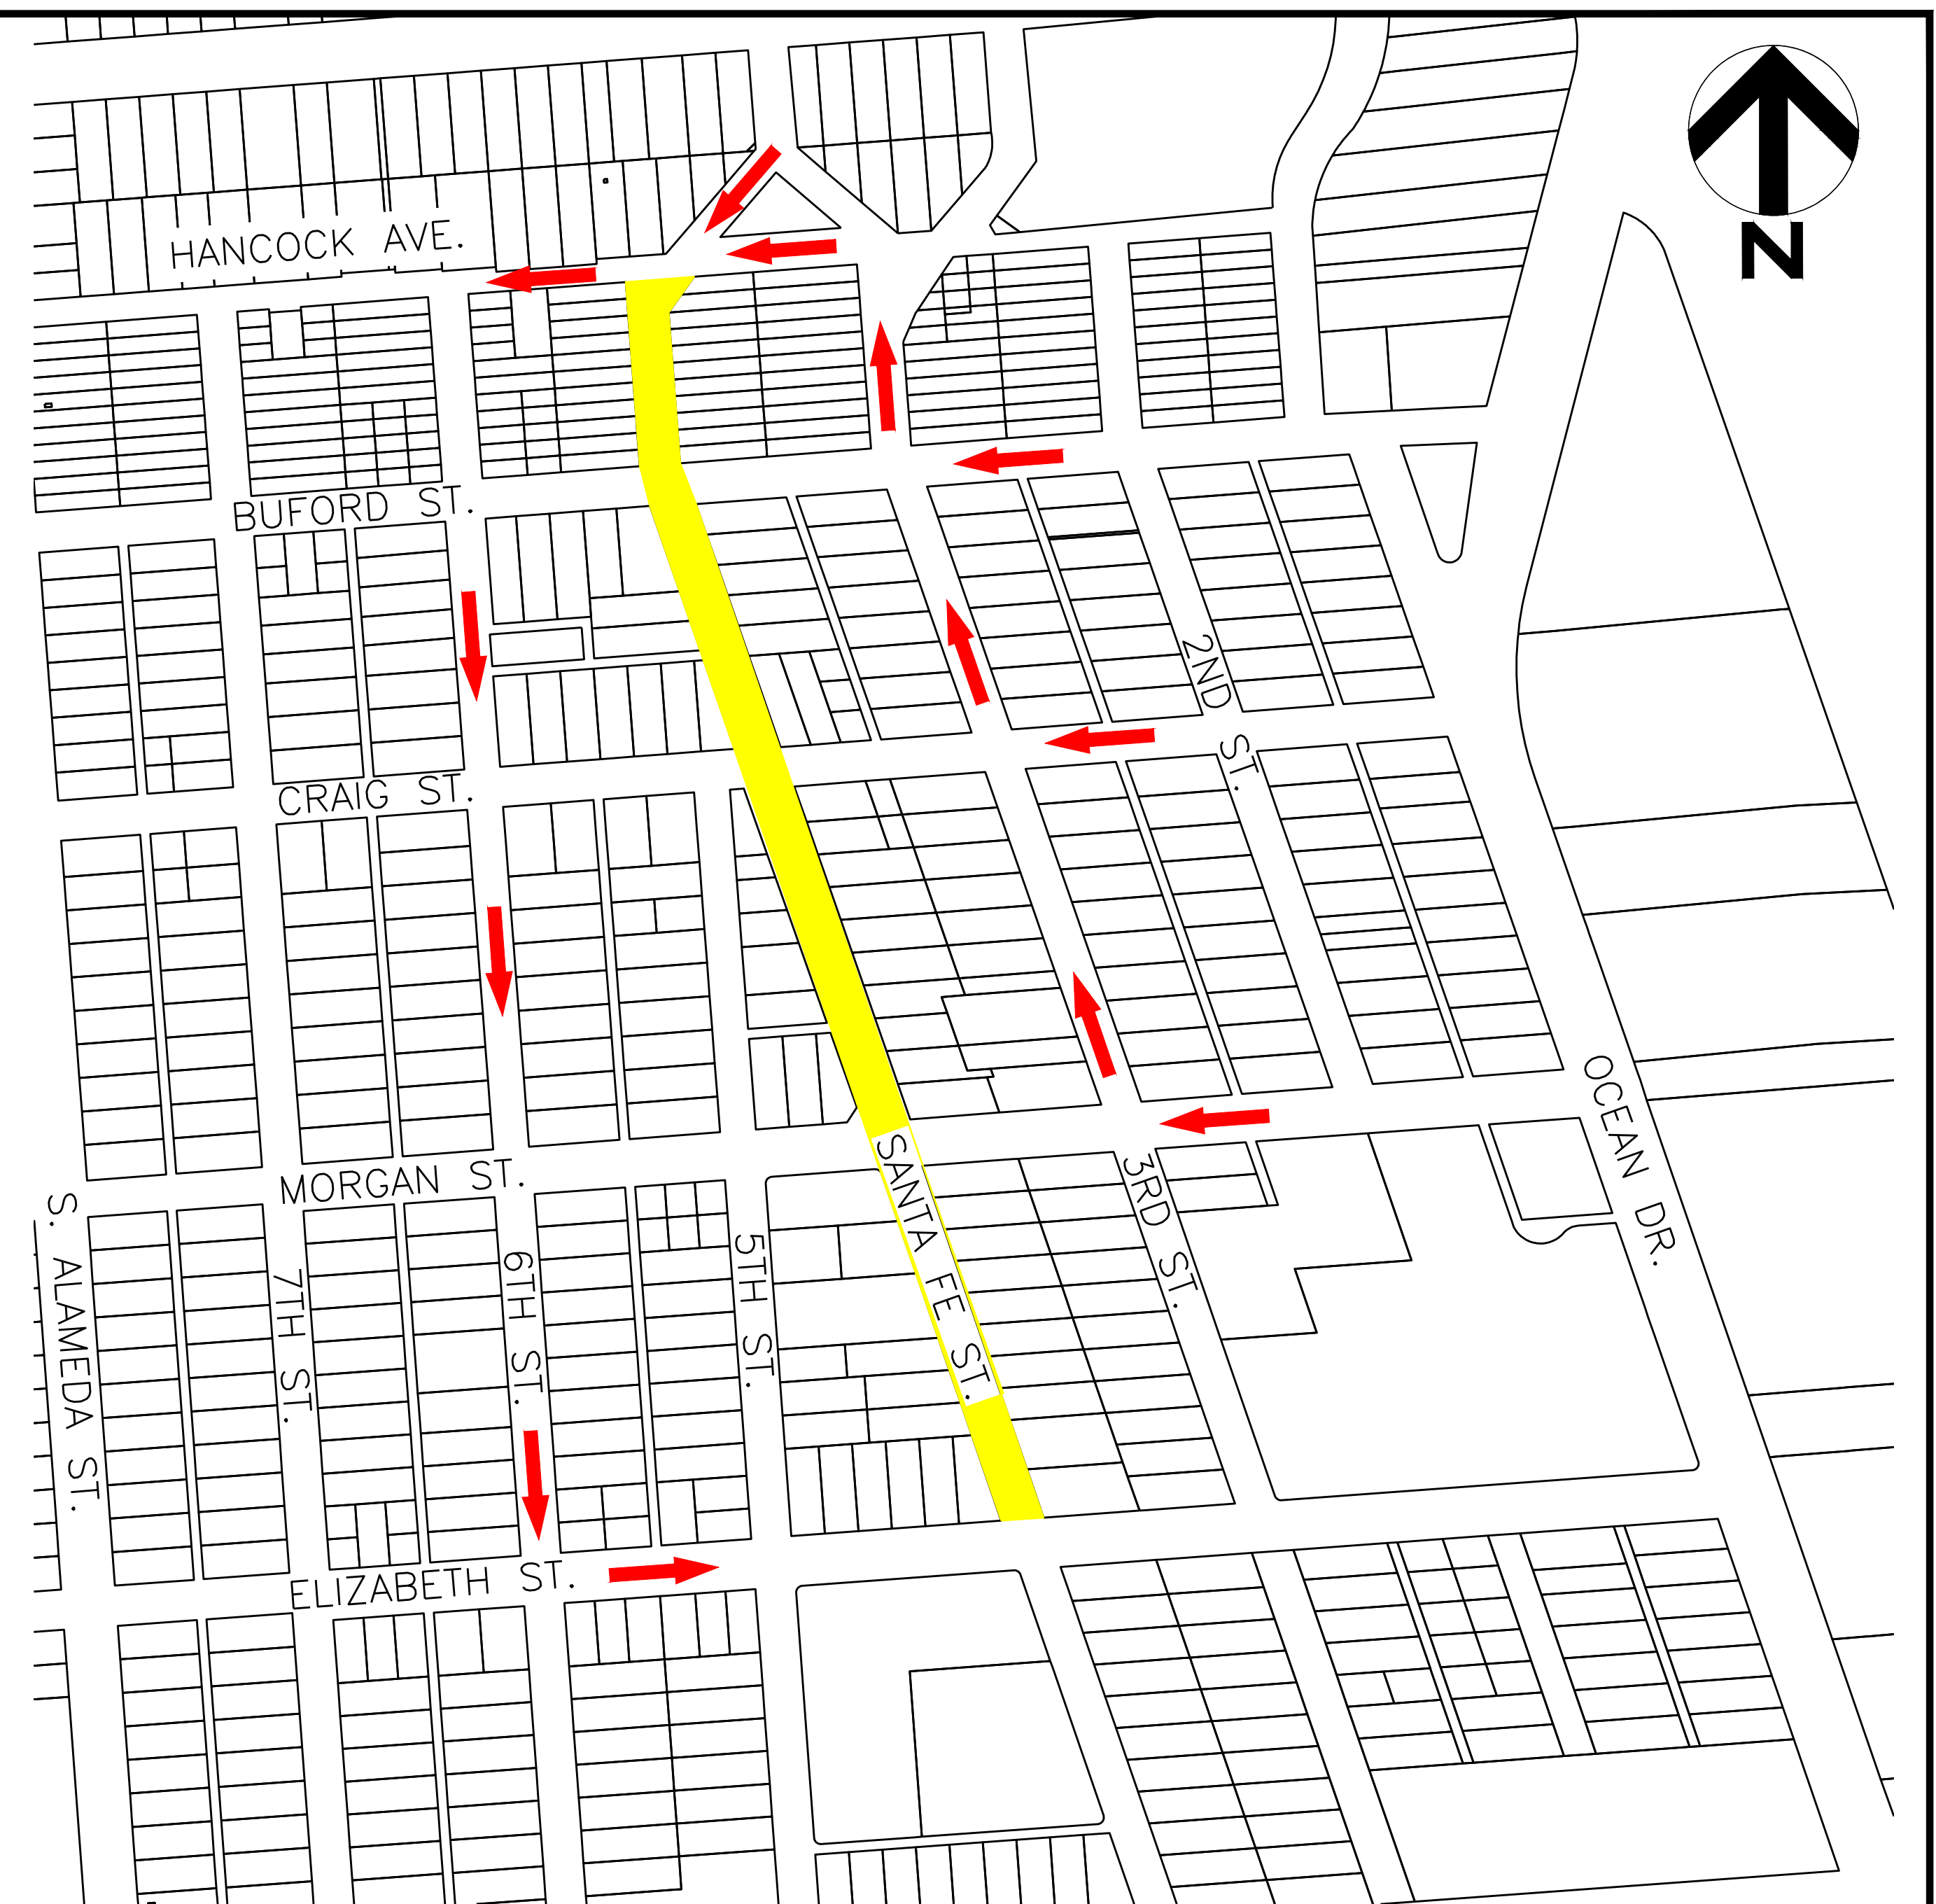

DETOUR MAP

