




STAGE 1
TRAFFIC STAGING – FACING NORTH

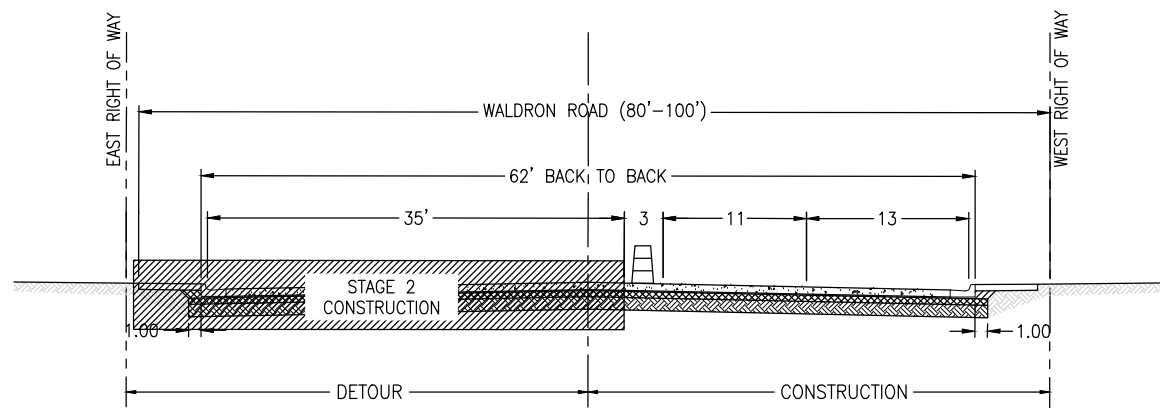

STAGE 2
TRAFFIC STAGING – FACING NORTH
CONSTRUCTION STAGING

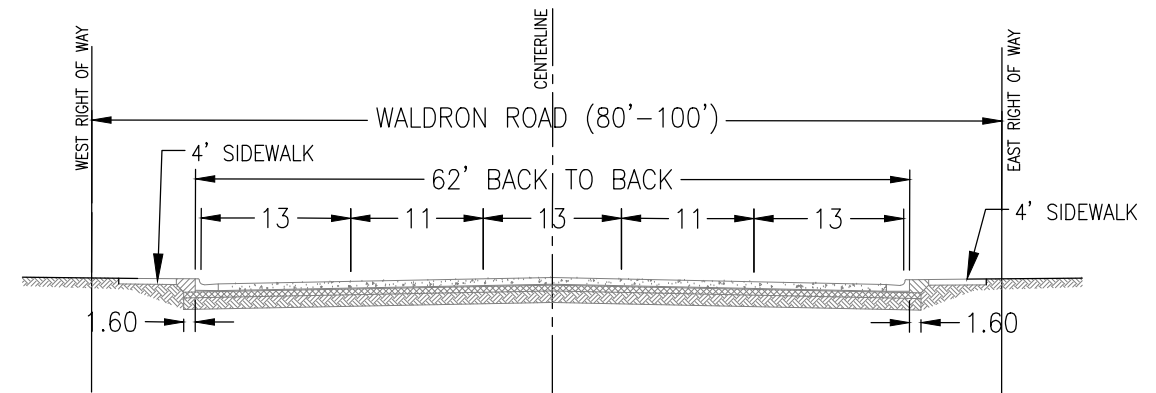

EXISTING

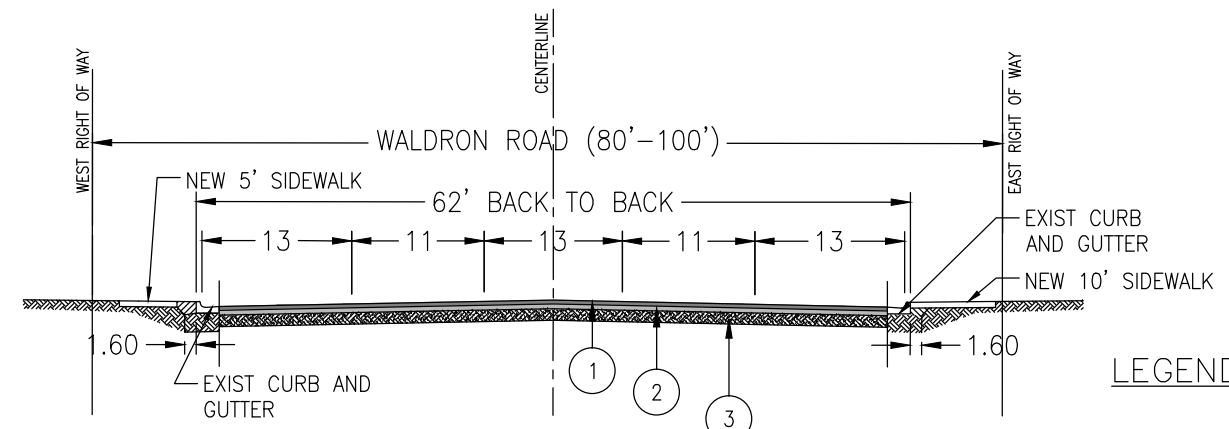


PROPOSED

TYPICAL SECTIONS

LEGEND

- ① 2.5" HMAC TYPE D
- ② 3" TYPE 'B' HMAC
- ③ 8" CEMENT STABILIZED SUBGRADE (7% CEMENTIOUS, BY WEIGHT)

WALDRON ROAD—CARIBBEAN DRIVE TO GLENOAK DRIVE (BOND 2014)

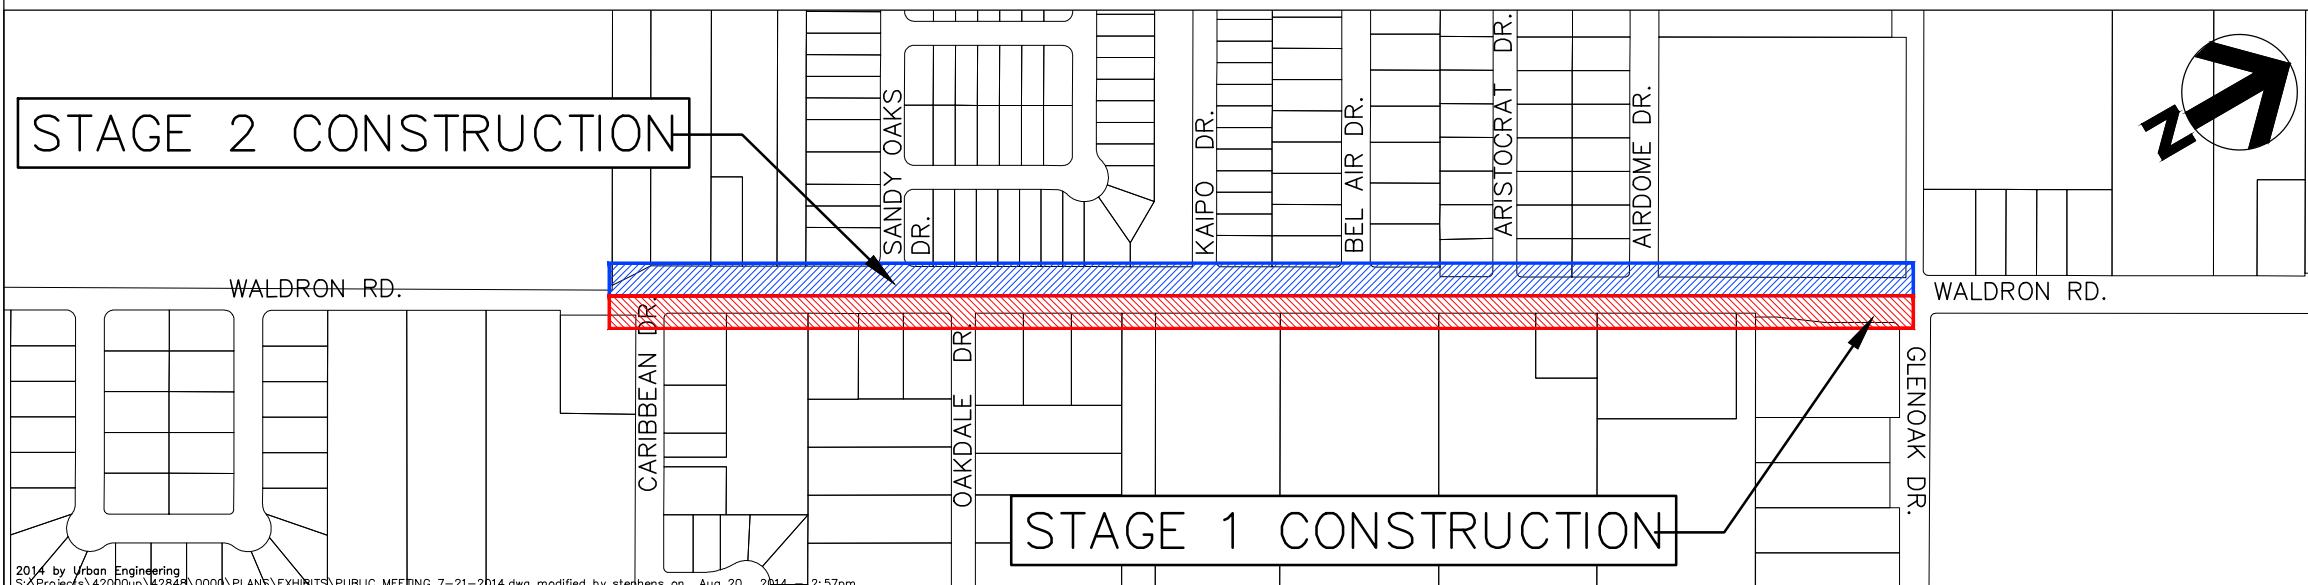

www.ctexas.com

