
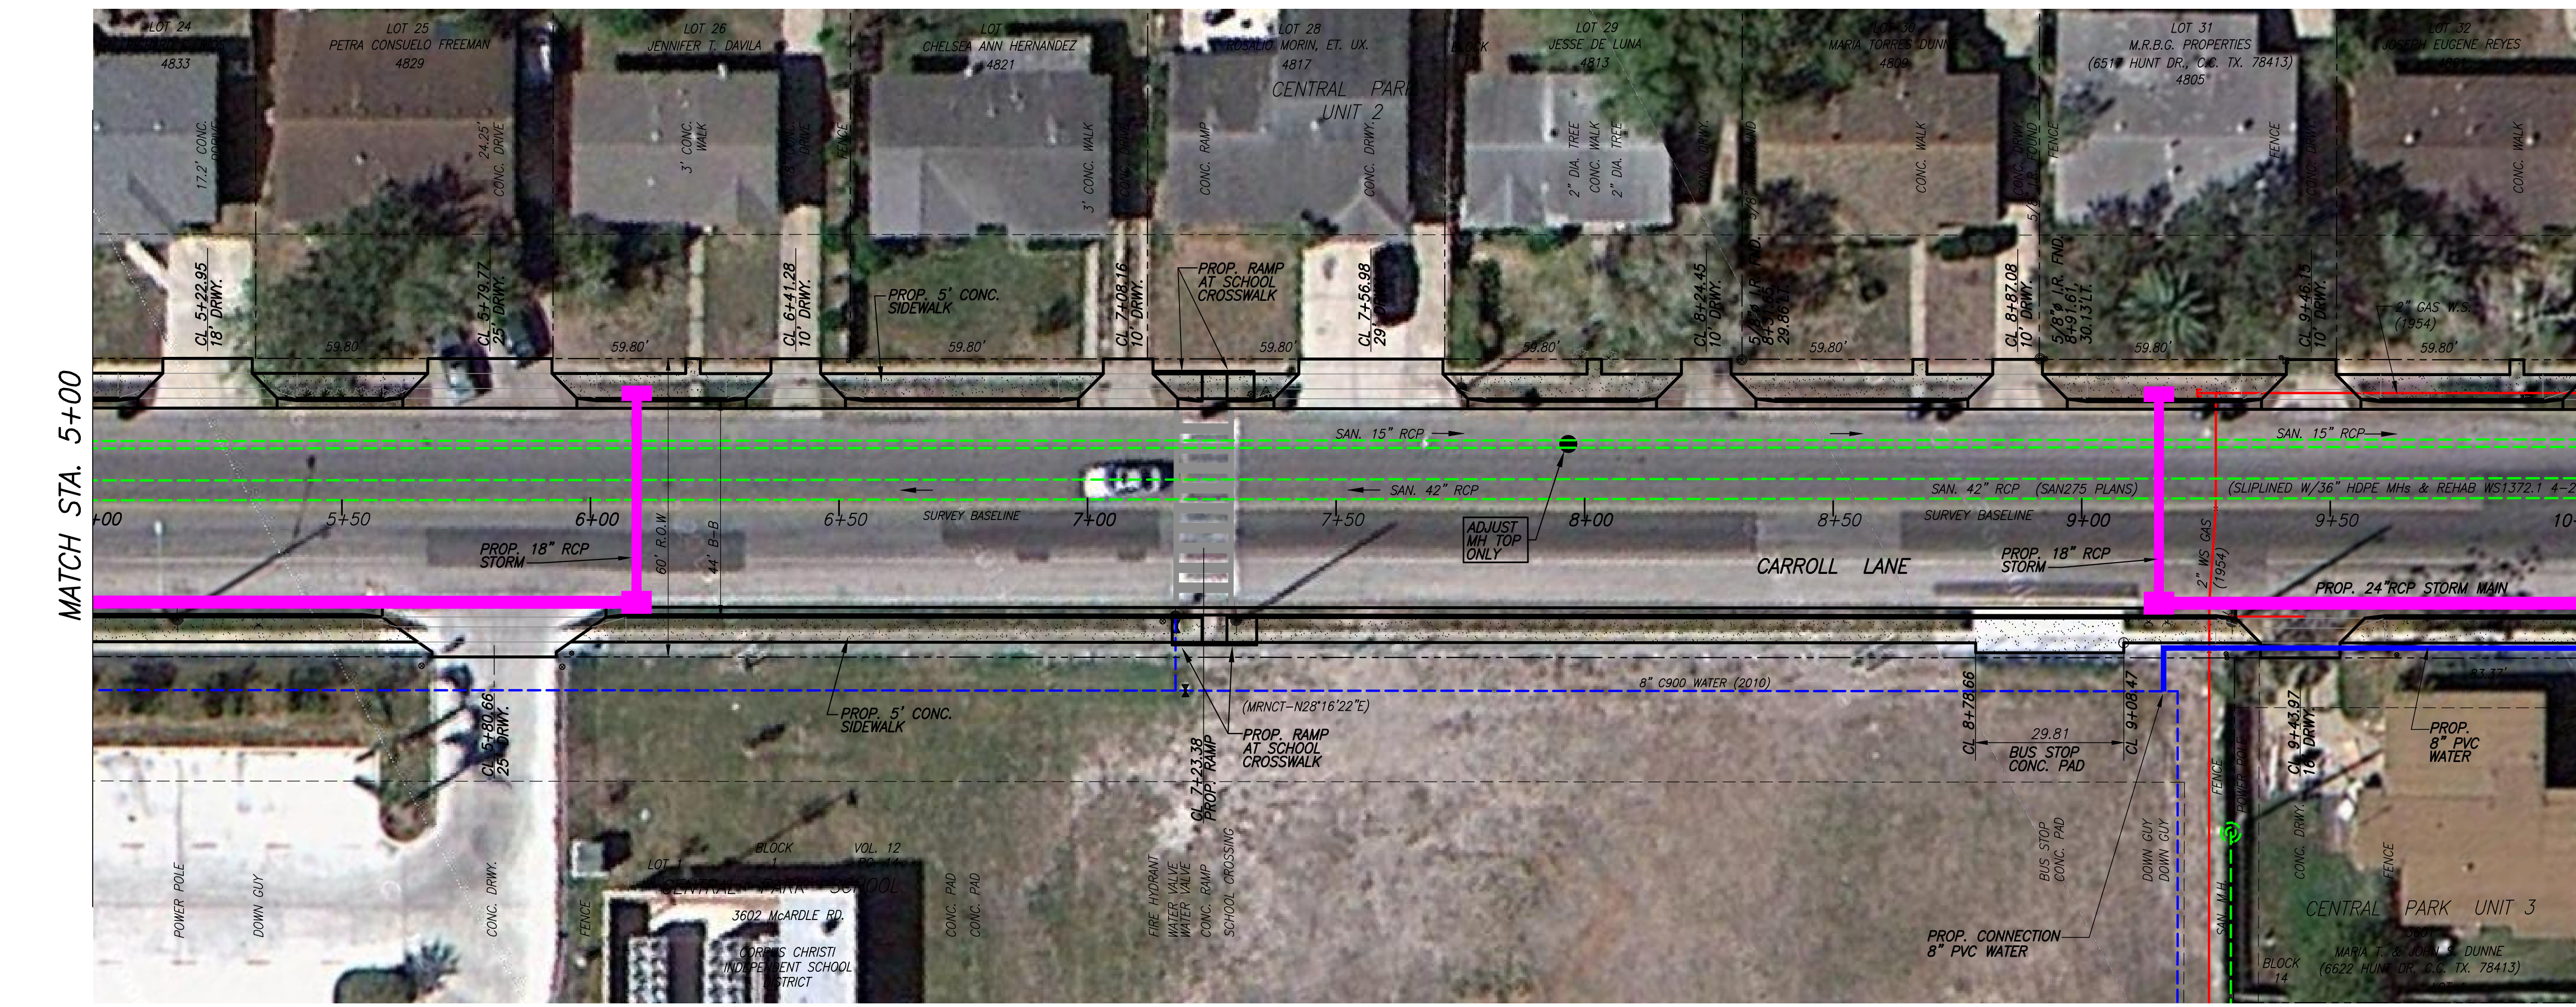


MATCH STA. 5+00

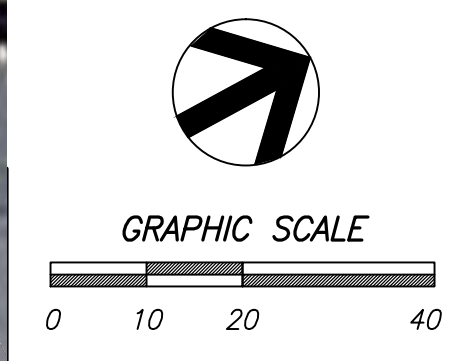

MATCH STA. 5+00

MATCH STA. 10+00

CONSULTANT'S SHEET NO.

THIS DOCUMENT IS RELEASED FOR THE PURPOSE OF REVIEW UNDER THE AUTHORITY OF RUBEN T. PEREZ, JR., P.E.# 93971 ON NOVEMBER 19, 2014. IT IS NOT TO BE USED FOR ANY OTHER PURPOSE.

6000 S. Staples
Suite 207
Corpus Christi
Tx. 78413
P: 361-814-3070
F: 361-814-3071
Fax: 888-653-5510

Martinez, Guy & Maybik, Inc.
Civil / Structural Engineering & Surveying Services
TX. Bd. P.E. Firm, Reg. No. E-1415

CITY of CORPUS CHRISTI TEXAS
Department of Engineering Services

CARROLL LANE
FROM HOUSTON TO McARDLE (BOND 2014)
CITY OF CORPUS CHRISTI

11/19/2014 - PUBLIC MEETING
EXHIBIT A
PRELIMINARY PLAN SHEET 1 OF 5

SHEET _____ of _____
RECORD DRAWING NO.
STR
CITY PROJECT # E13097

REVISION NO.	DATE	BY	DESCRIPTION