


GREENWOOD DR. TRAFFIC CONTROL- PHASE I

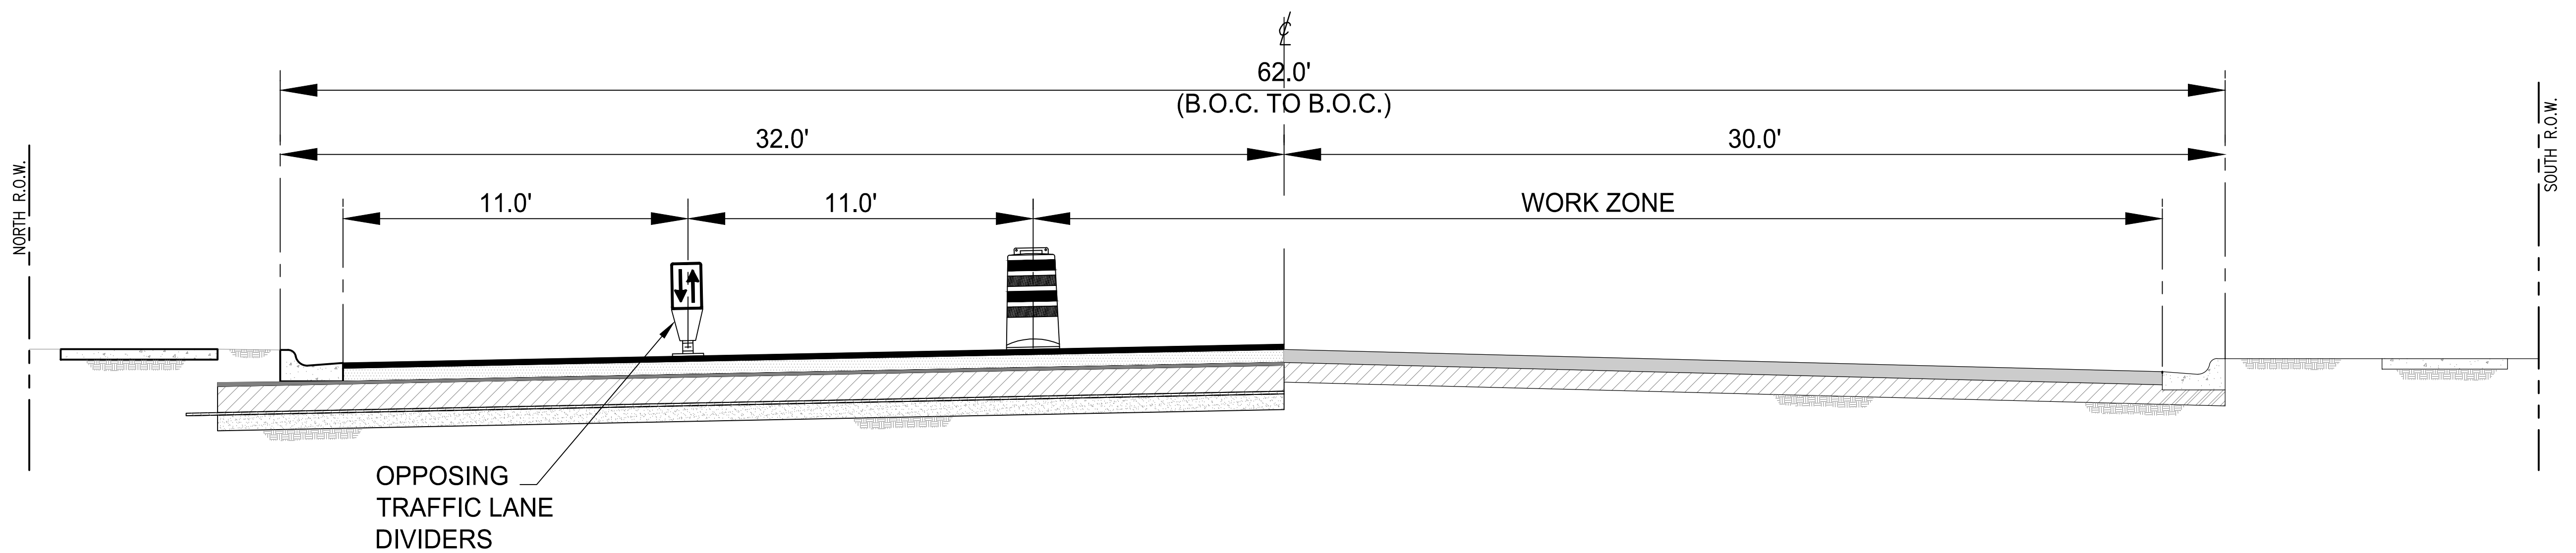

GREENWOOD TRAFFIC CONTROL PHASE II
SCALE: N.T.S.

GREENWOOD DRIVE

GOLLIHAR ROAD TO HORNE ROAD
TRAFFIC CONTROL SECTIONS