
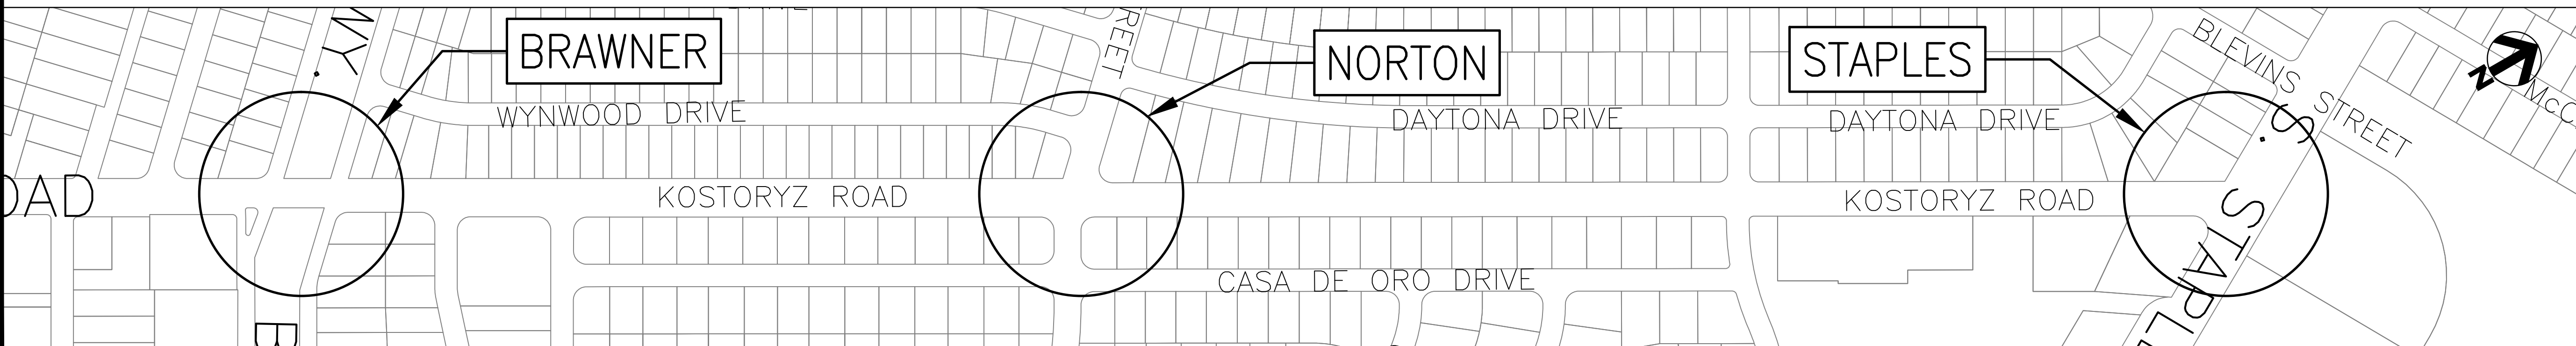


BRAWNER

NORTON

STAPLES

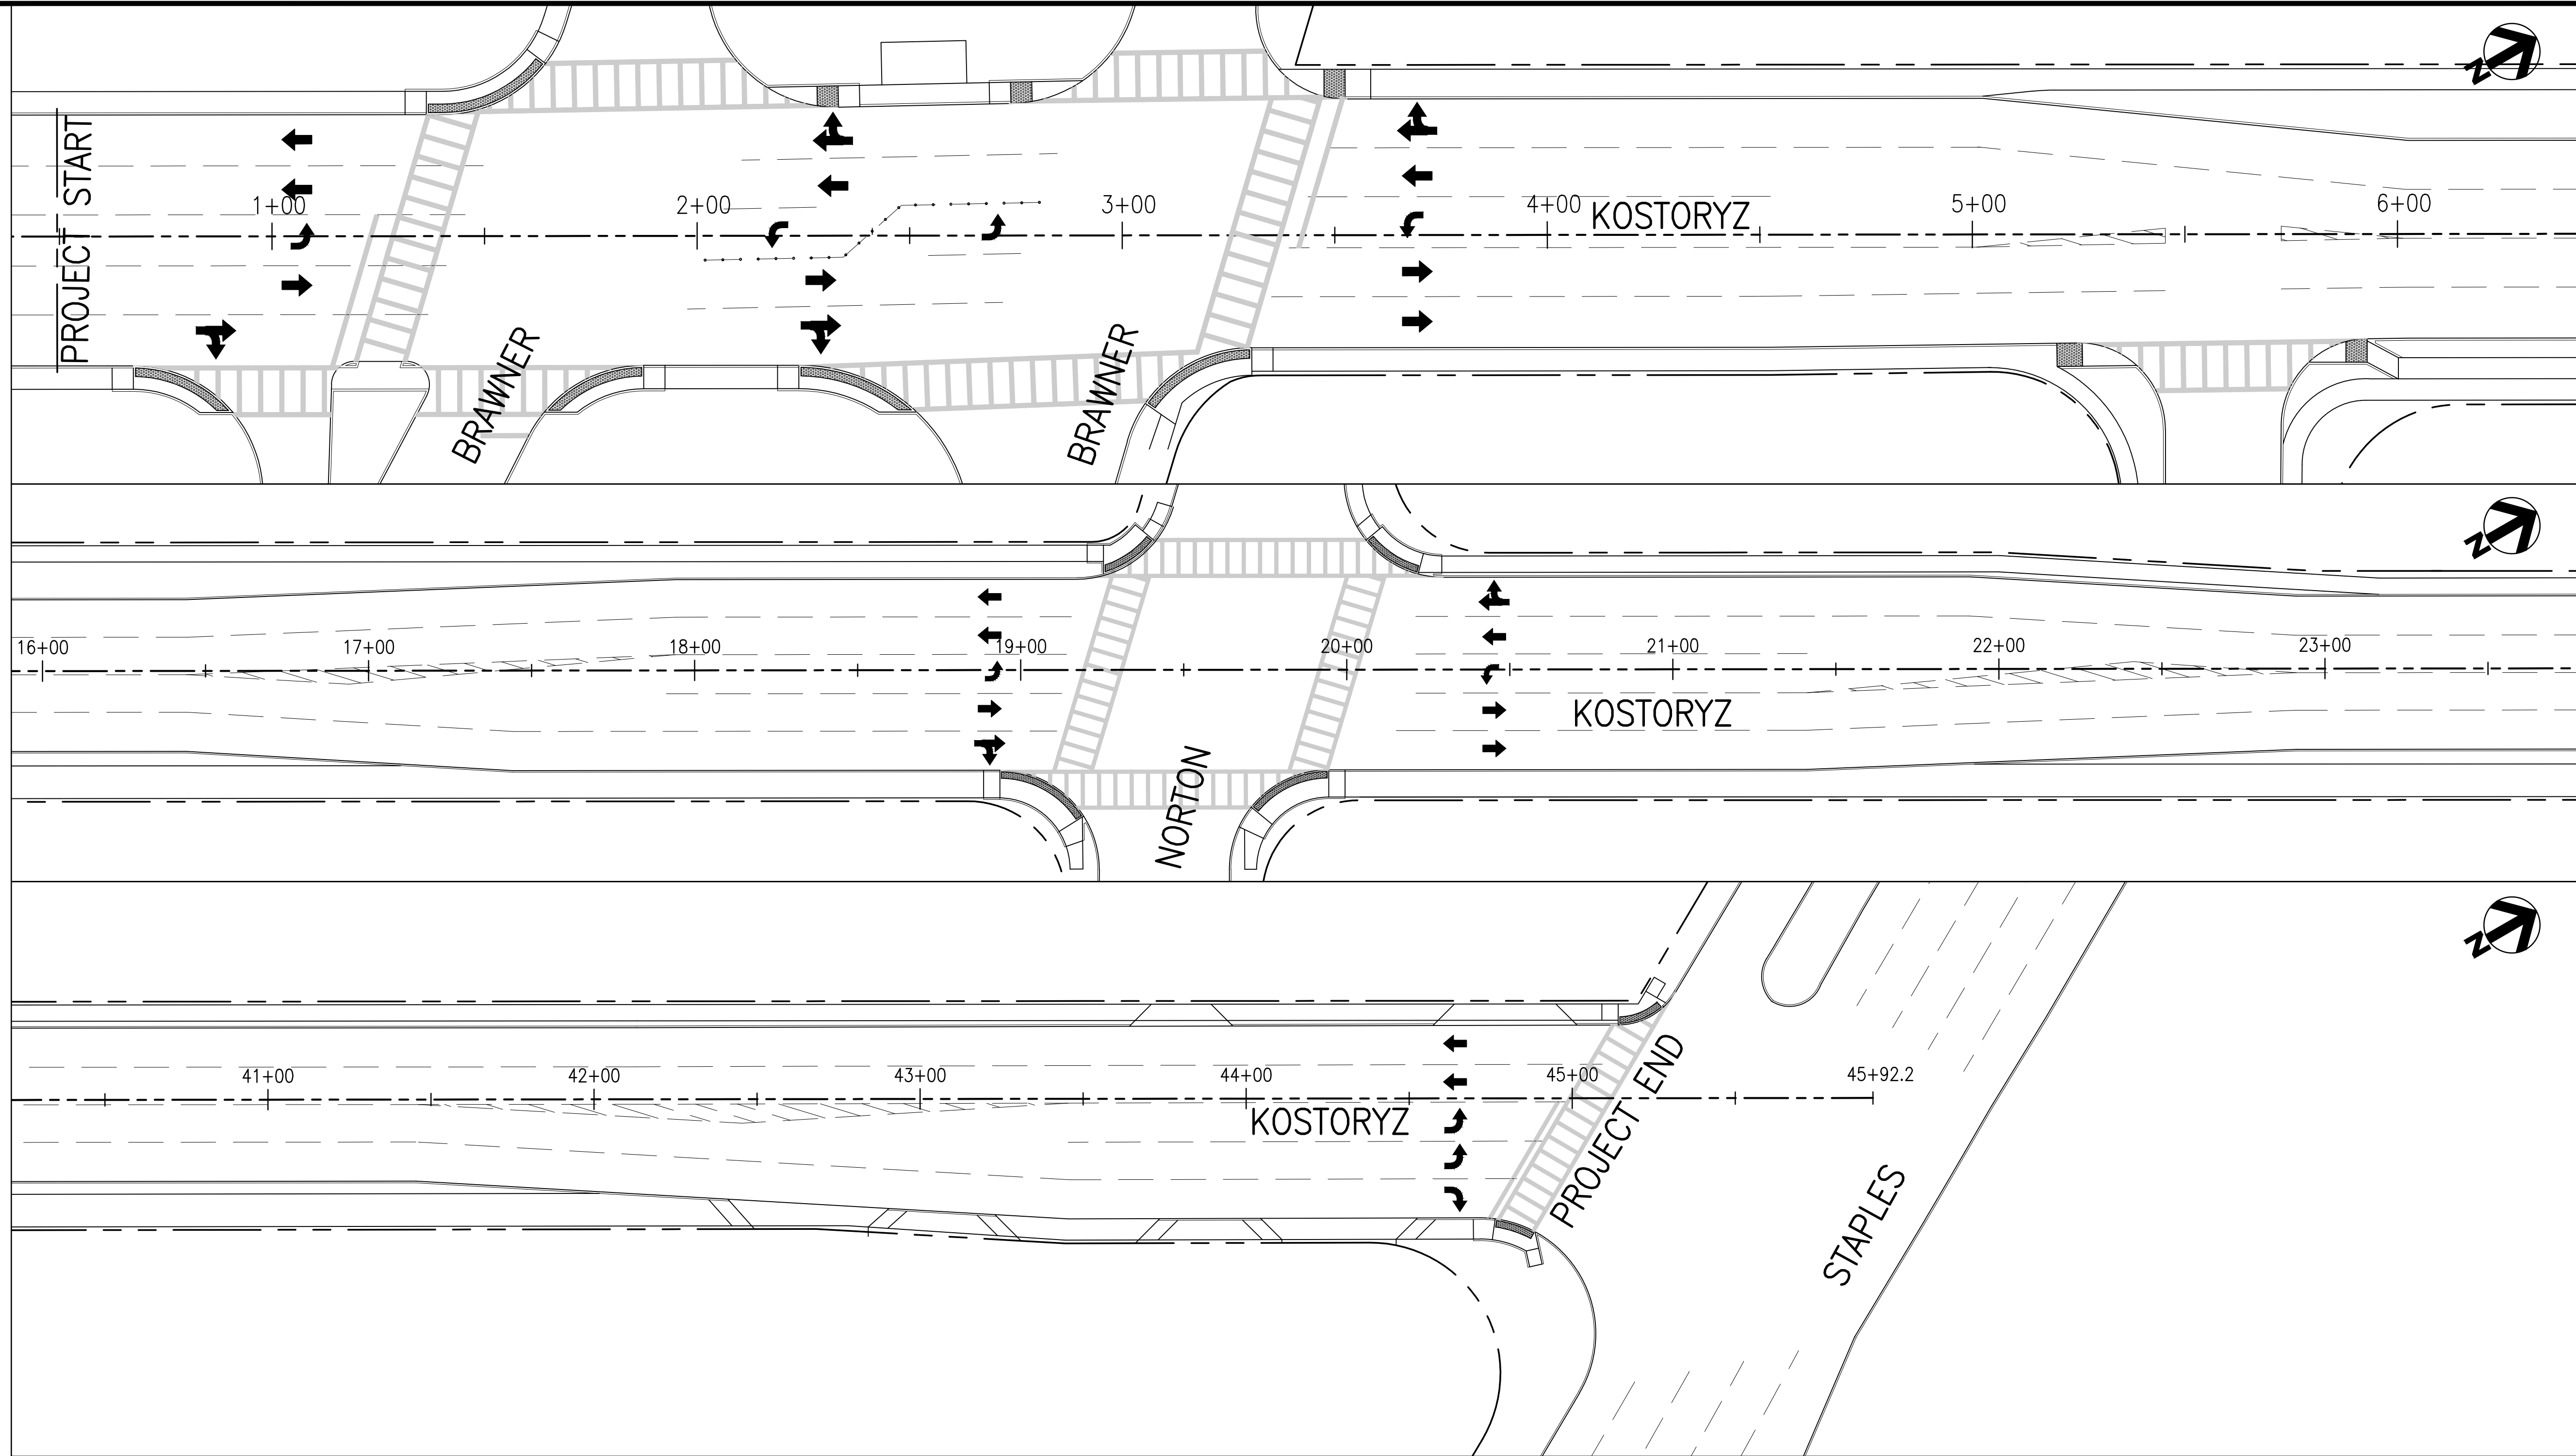

DESCRIPTION

REVISION NO.

DATE

BY


DESCRIPTION

BY

DATE

REVISION NO.

DESCRIPTION

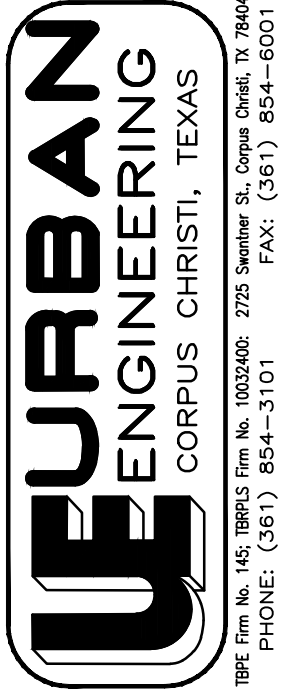

KOSTORYZ ROAD  
BRAWNER PKWY. TO STAPLES ST.

PROPOSED INTERSECTIONS

SHEET of  
RECORD DRAWING NO.

\*\*  
CITY PROJECT # 12099