


PROPOSED ROADWAY
(STA. 0+00 THRU STA. 19+34)

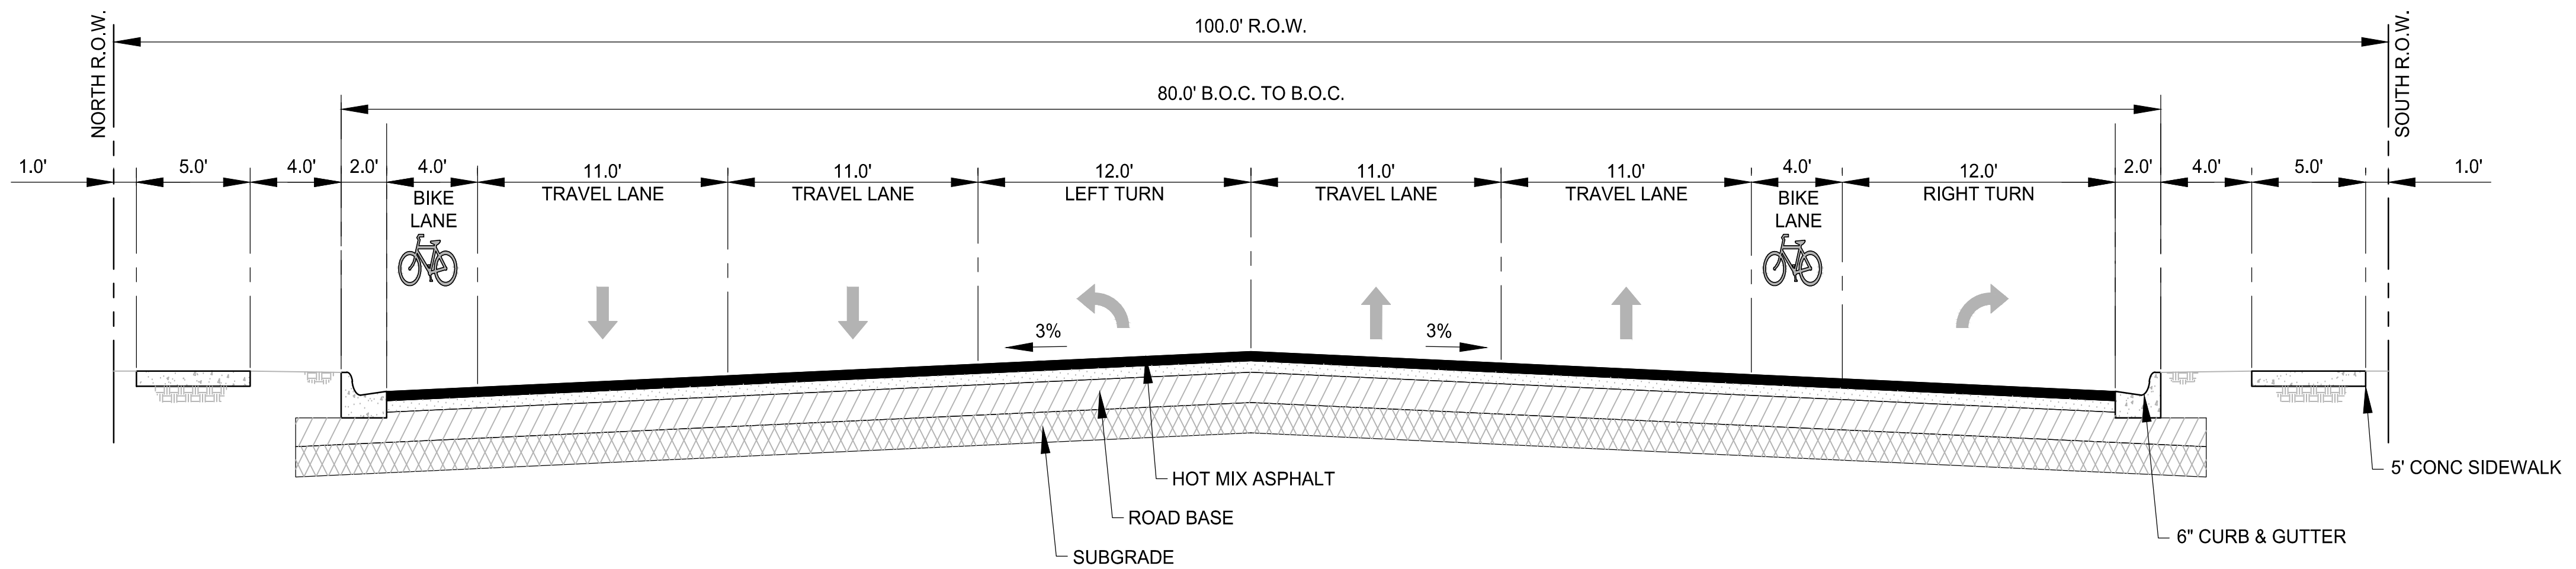

PROPOSED ROADWAY
(STA. 19+34 THRU STA. 27+50)

CORONA DRIVE

EVERHART ROAD TO FLYNN PARKWAY

ROADWAY SECTIONS

