


**1** **EXISTING ROADWAY SECTION**  
SCALE = 1" = 5'

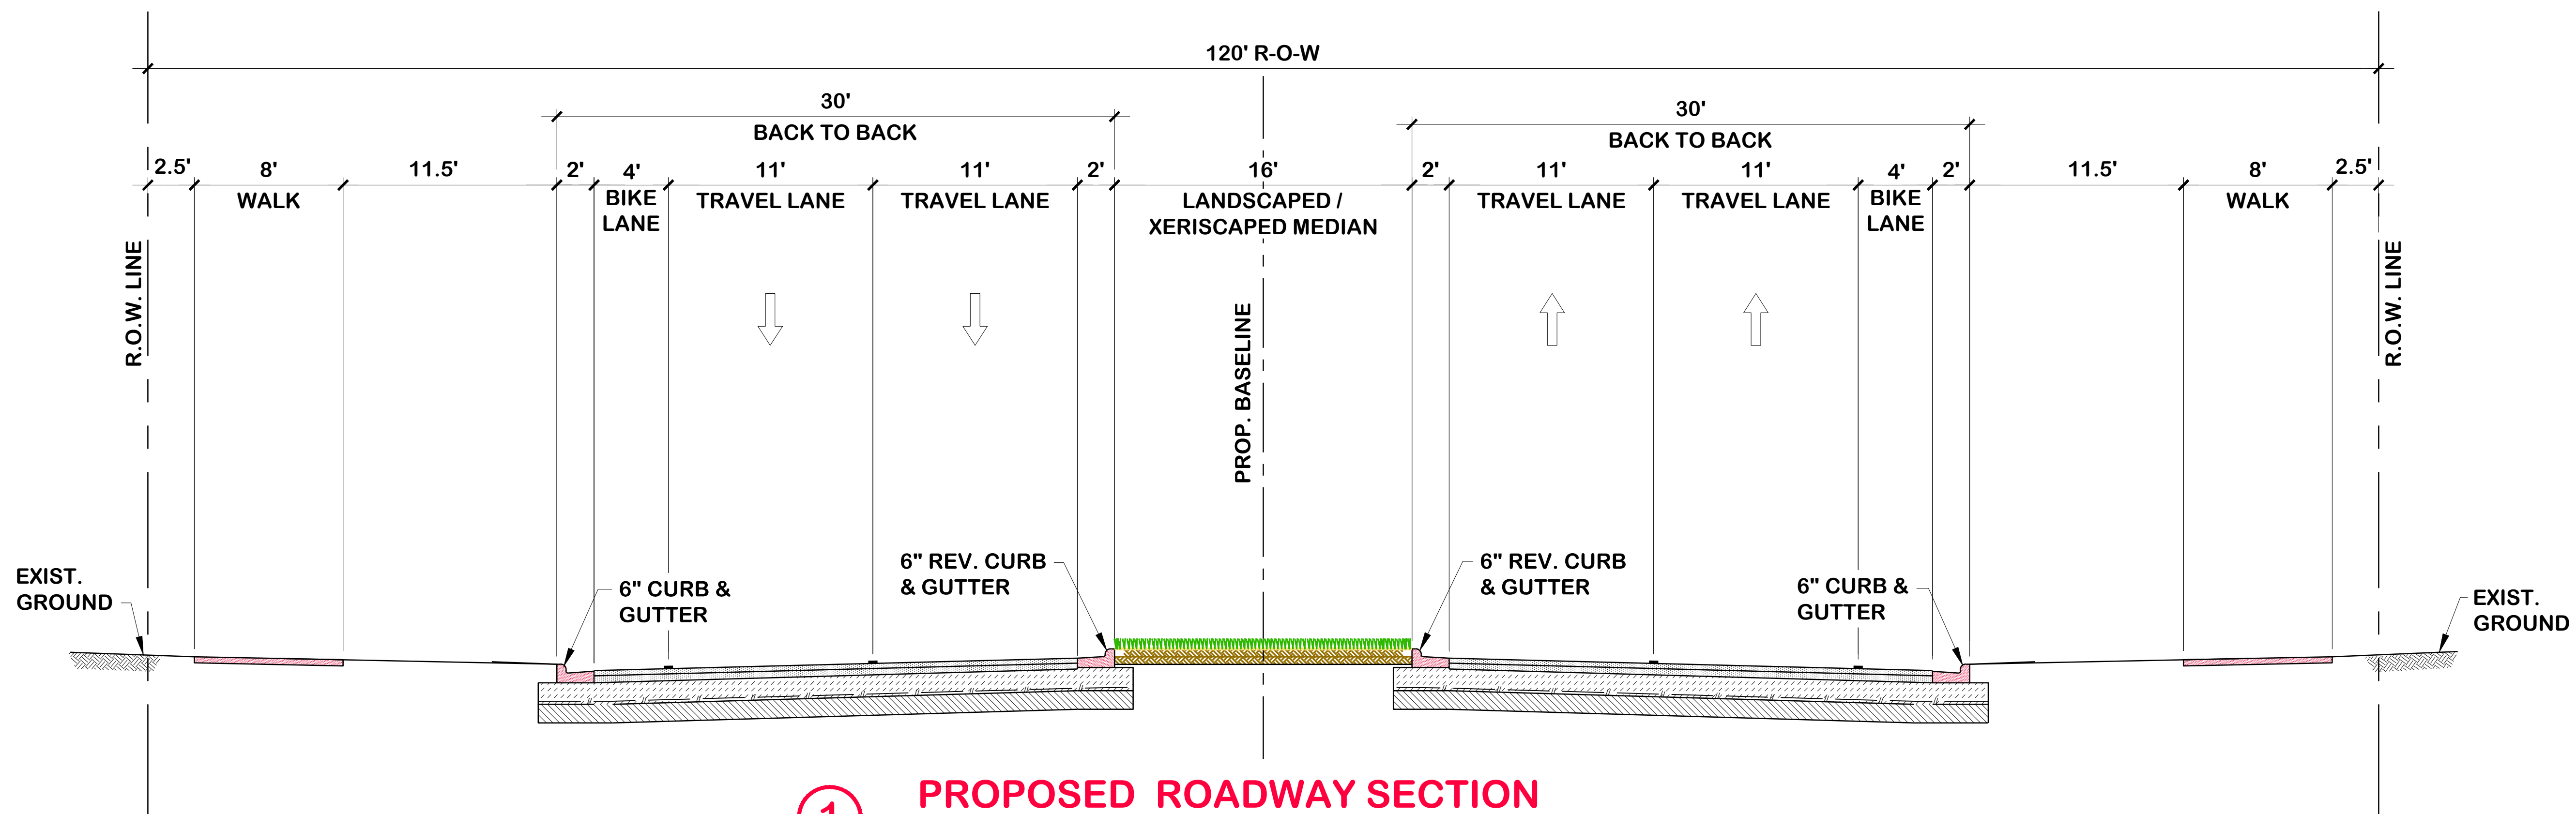

**1** **PROPOSED ROADWAY SECTION**  
SCALE = 1" = 5'