


2 EXISTING ROADWAY SECTION
SCALE = 1" = 5'

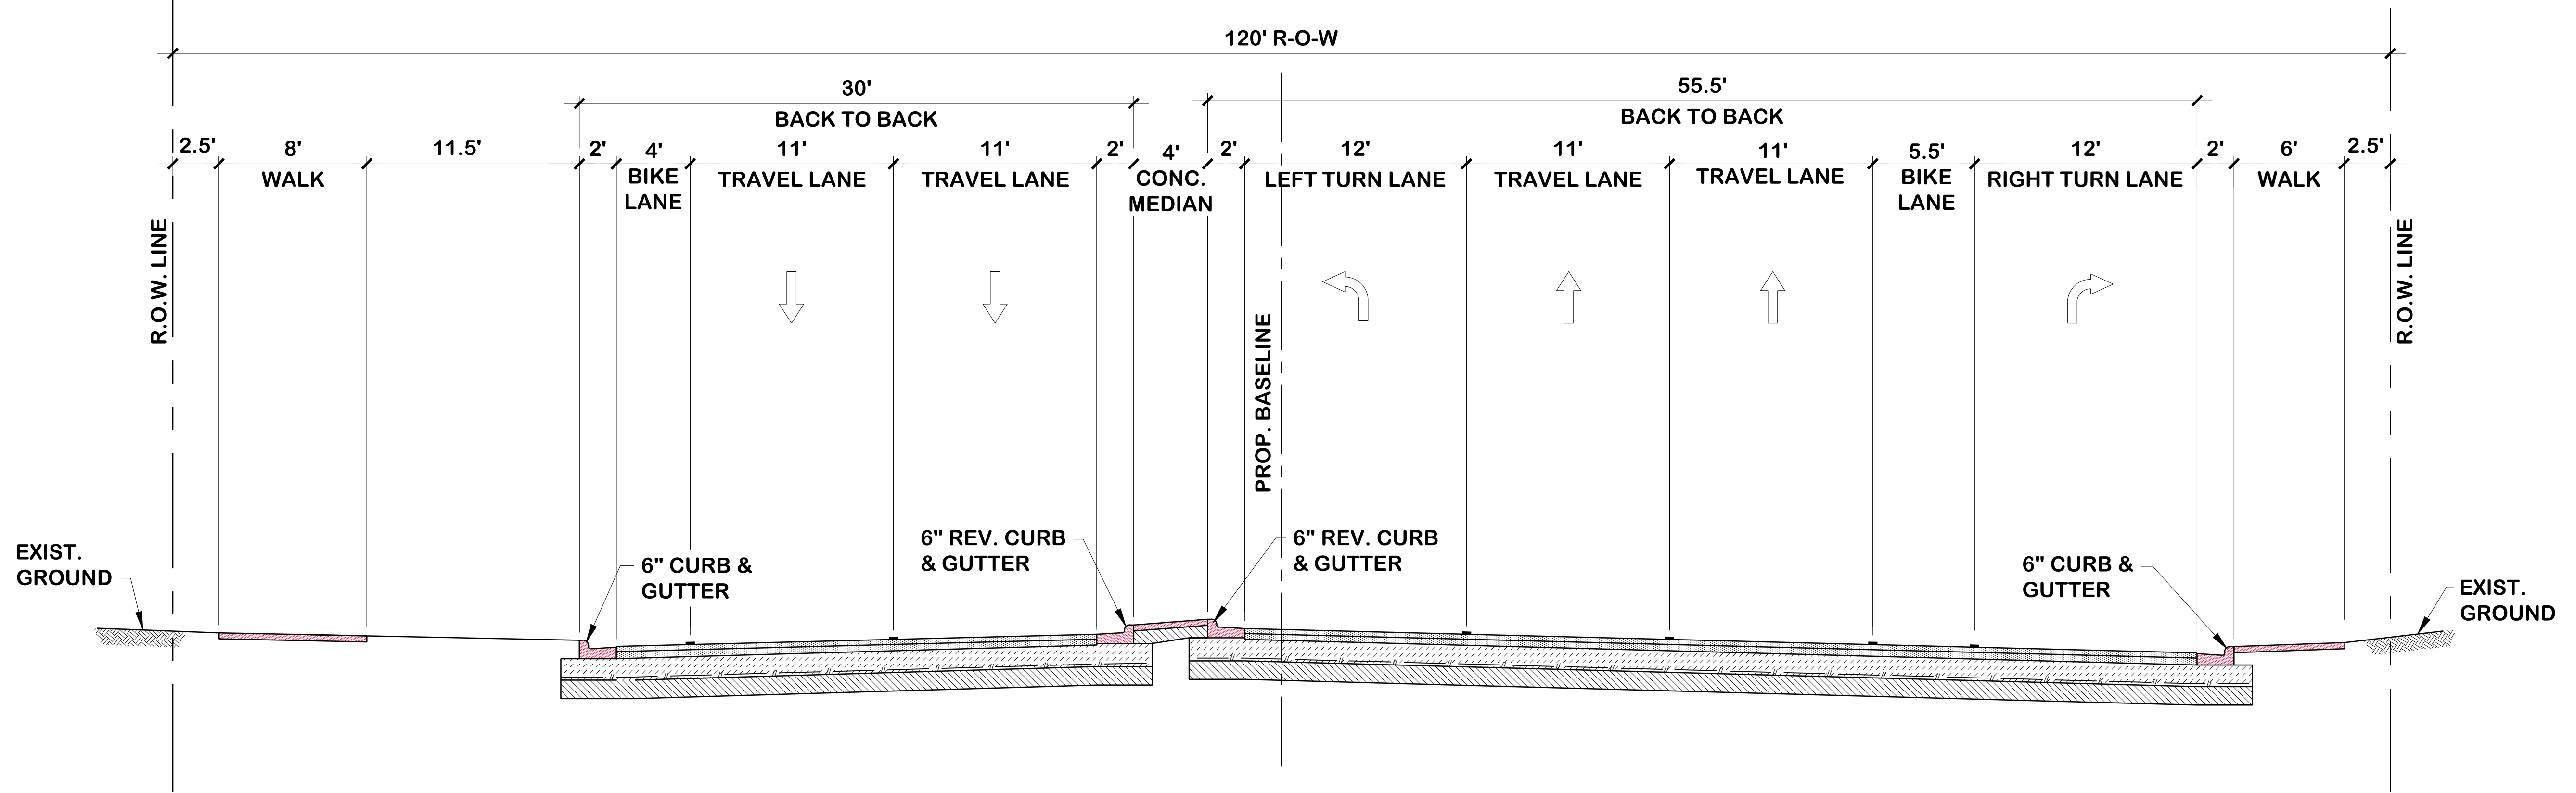

2 PROPOSED ROADWAY SECTION
SCALE = 1" = 5'